






9 EXISTING SPIRE ROOF
SCALE: N.T.S. (FOR REFERENCE ONLY)

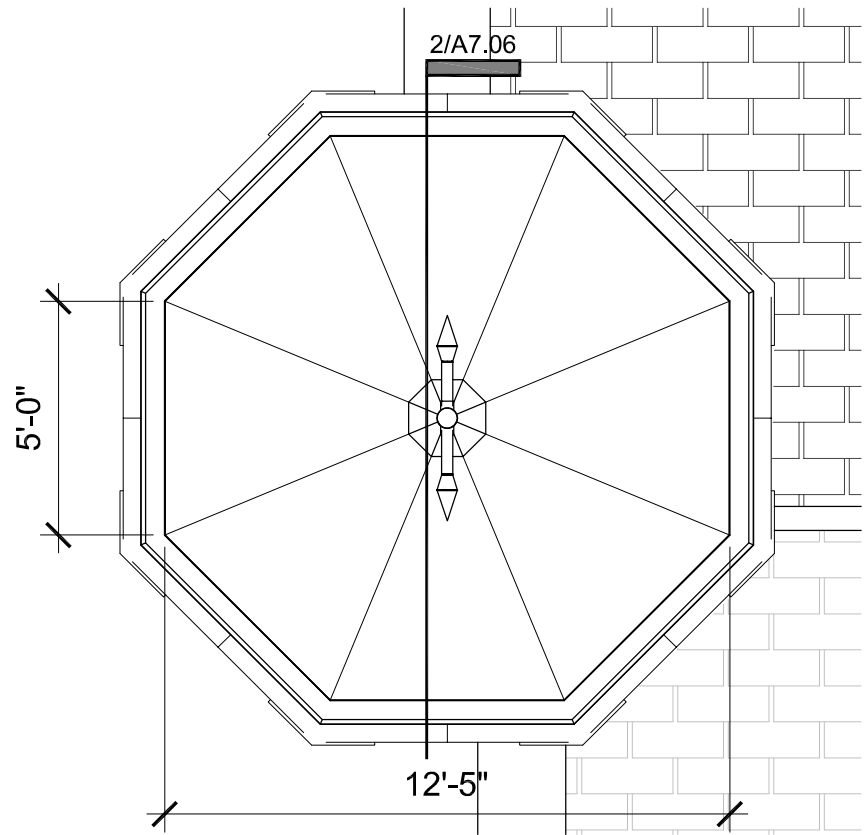


5 PLAN VIEW
SCALE: 1/4" = 1'-0"

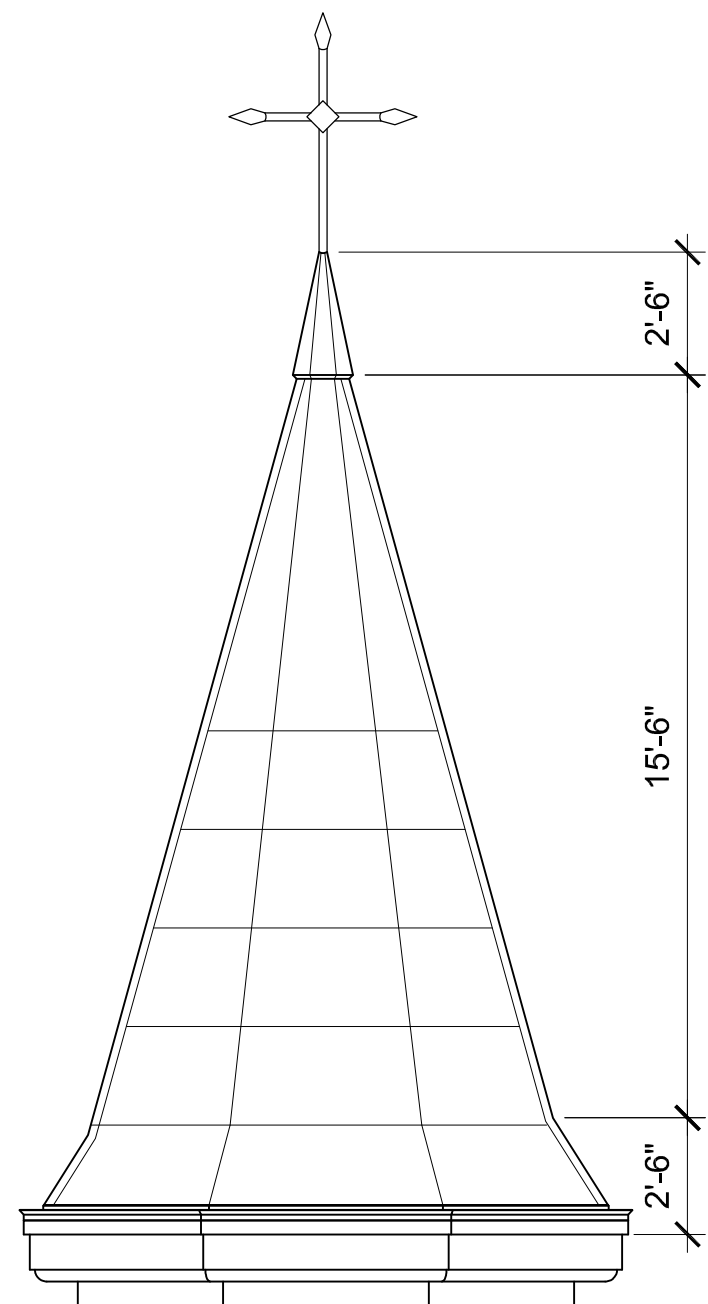


1 EXISTING ELEVATION
SCALE: 1/4" = 1'-0"

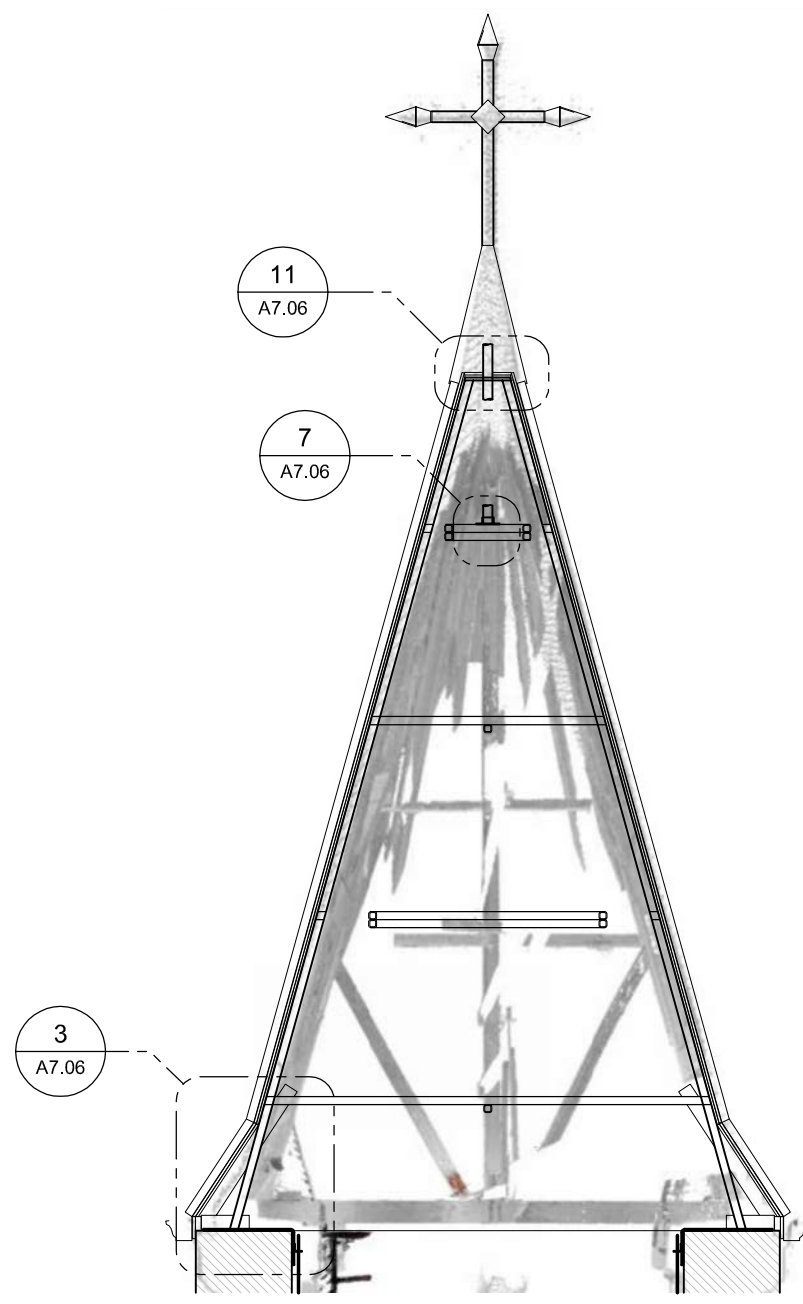


2 SECTION VIEW
SCALE: 1/4" = 1'-0"

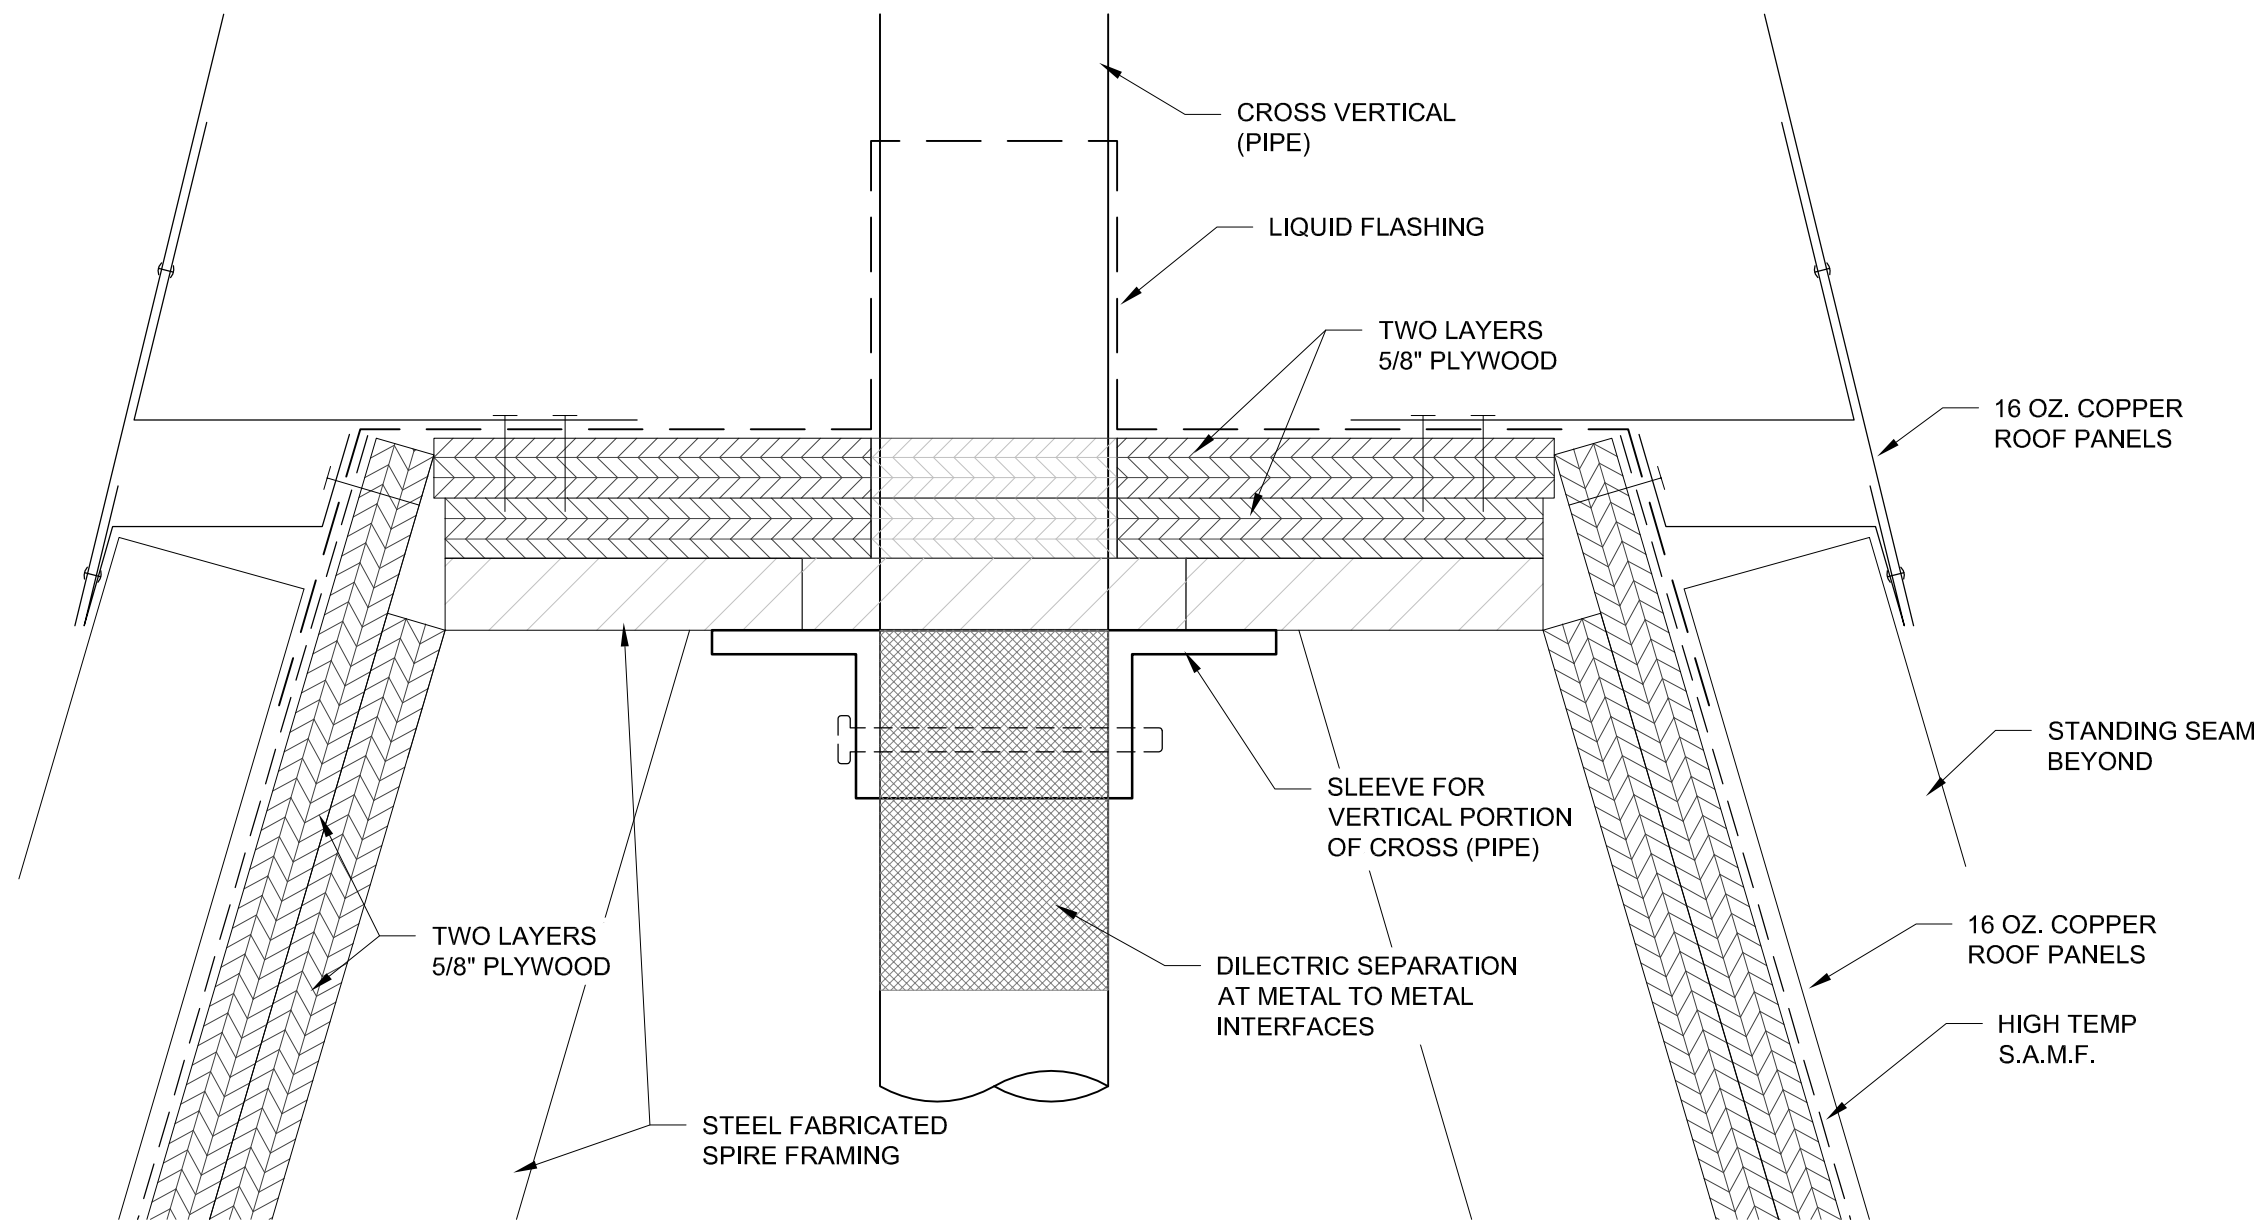


11 CROSS MOUNTING DETAILS
SCALE: 6" = 1'-0"

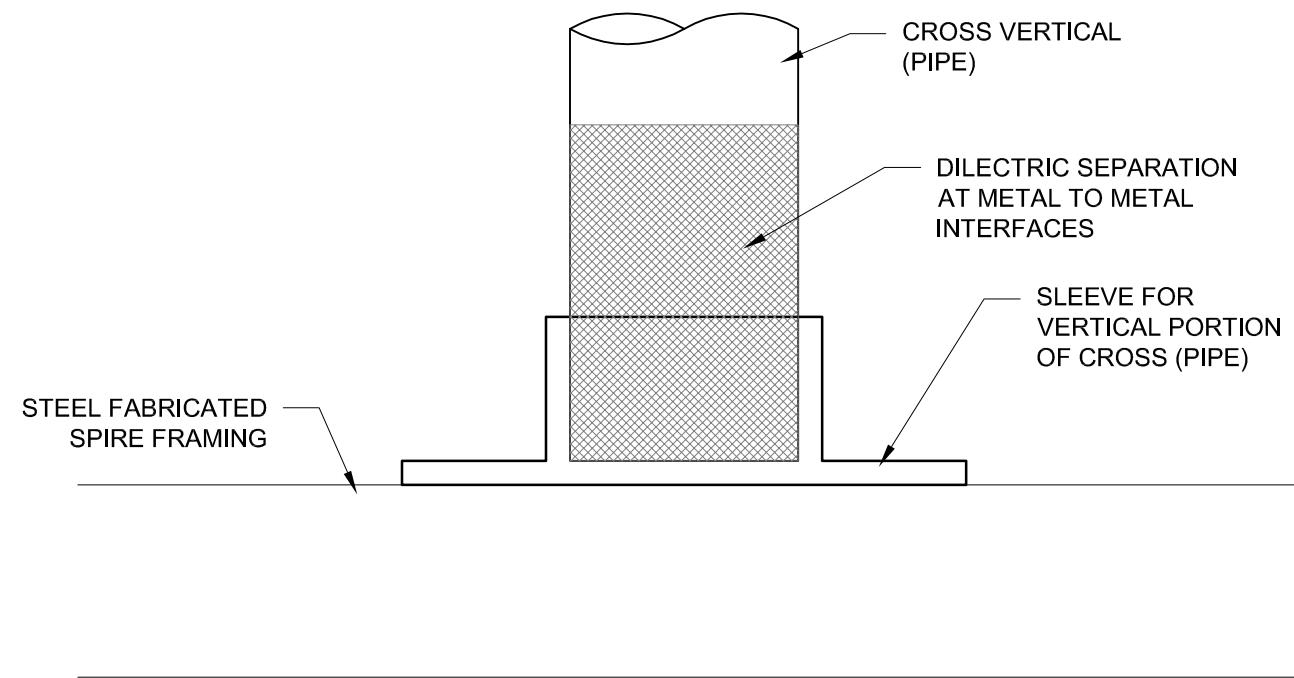


7 CROSS MOUNTING DETAILS
SCALE: 6" = 1'-0"

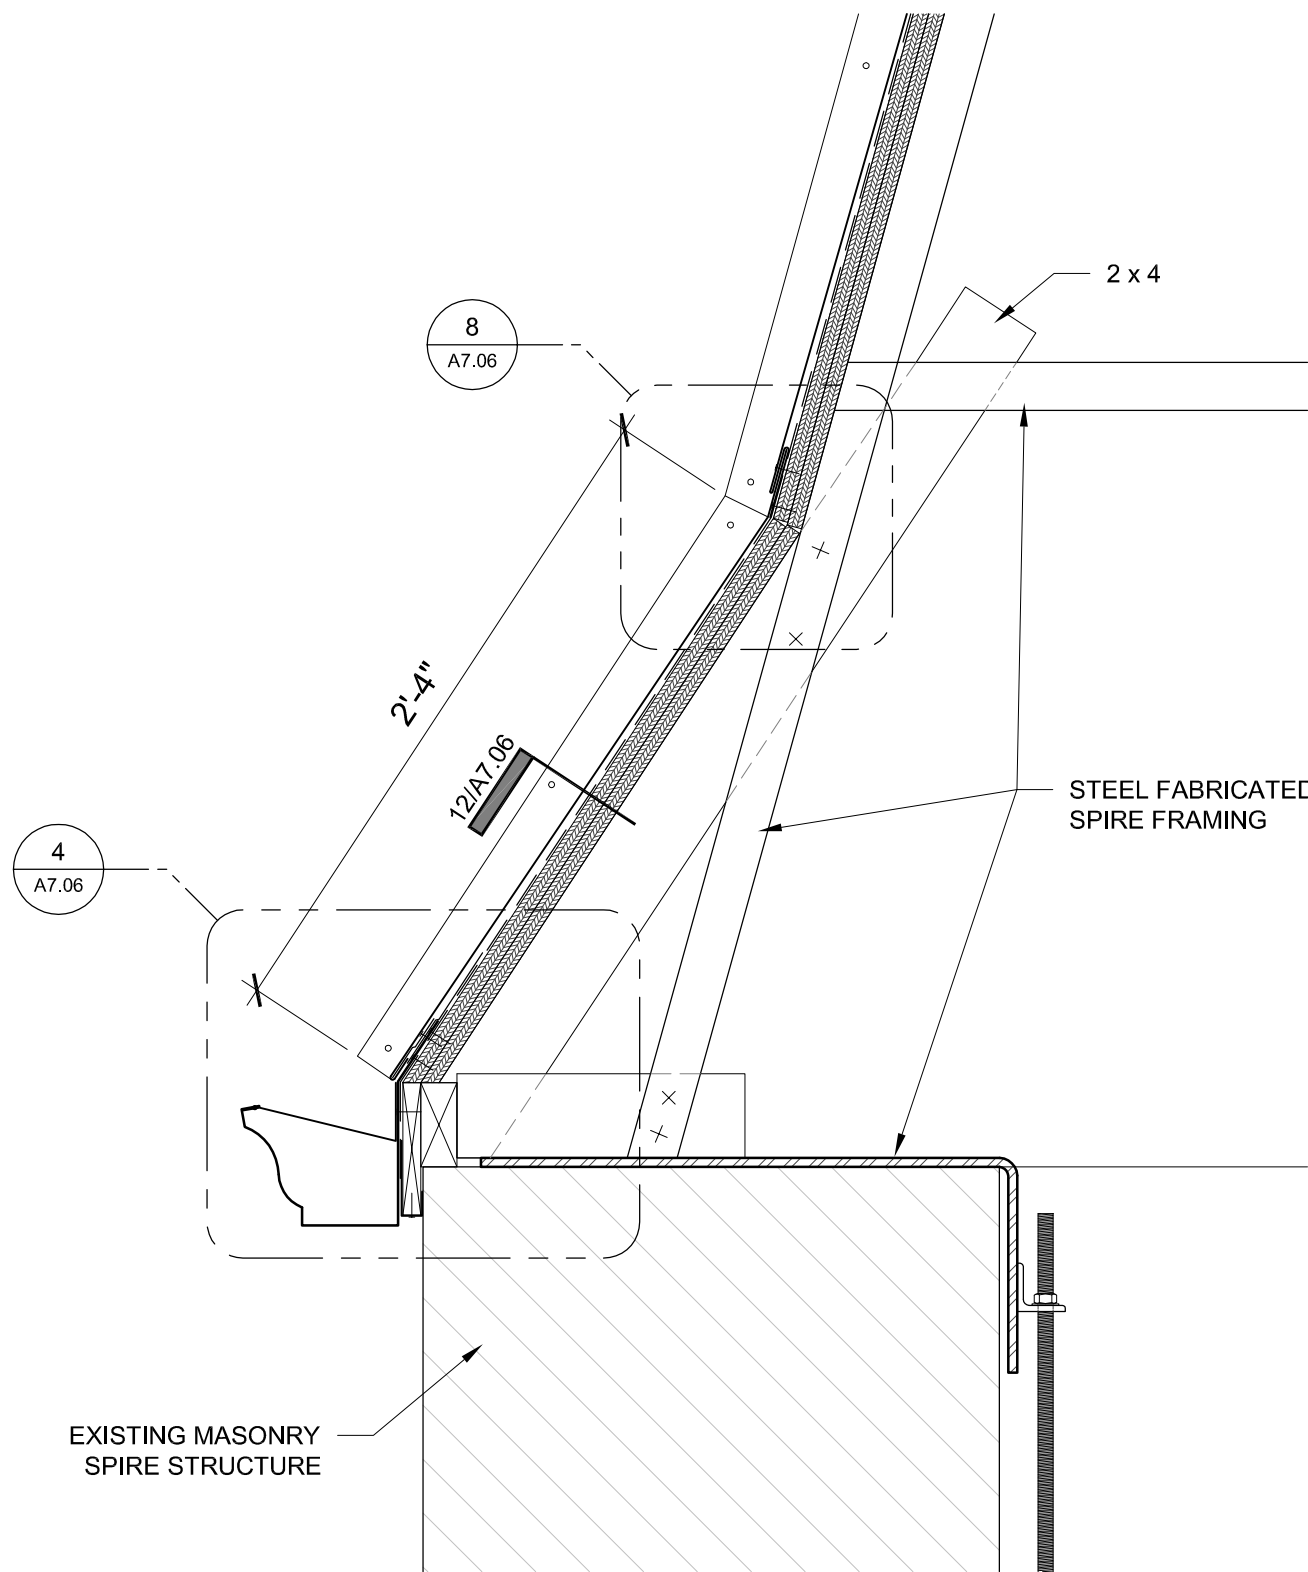


3 SPIRE ROOF SLOPE TRANSITION AND GUTTER
SCALE: 1 1/2" = 1'-0"

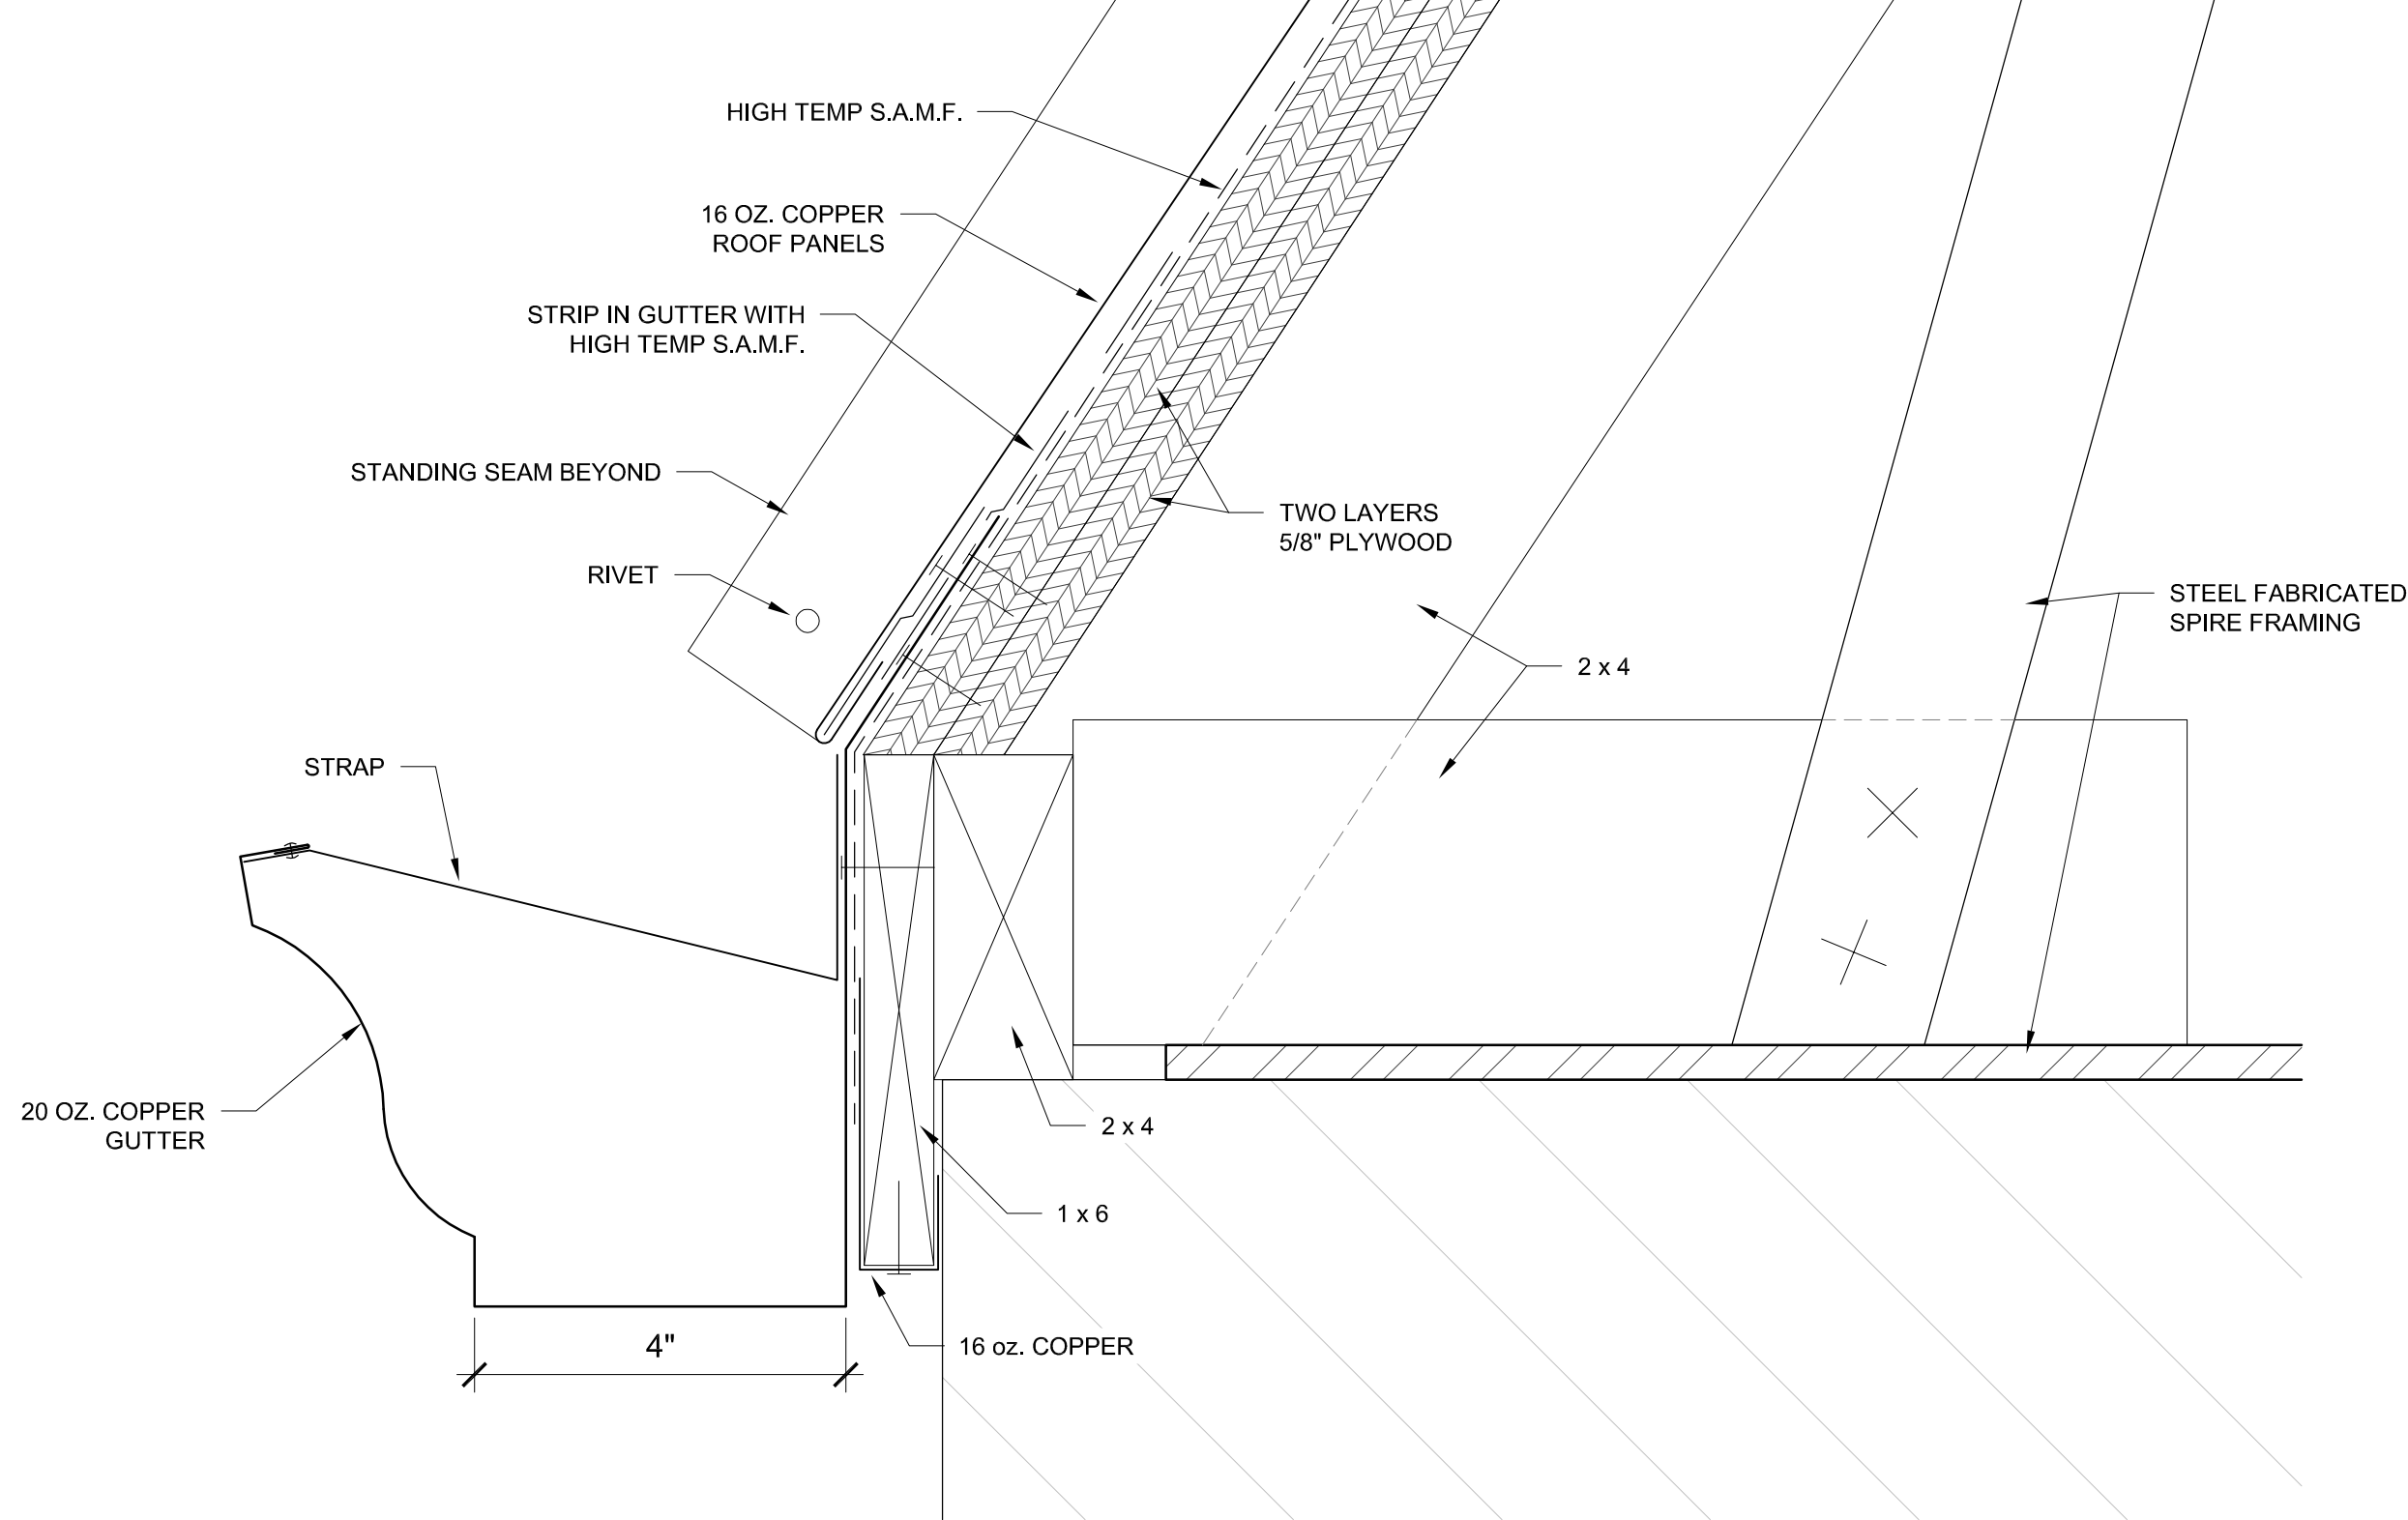

4 DETAIL AT GUTTER
SCALE: 6" = 1'-0"

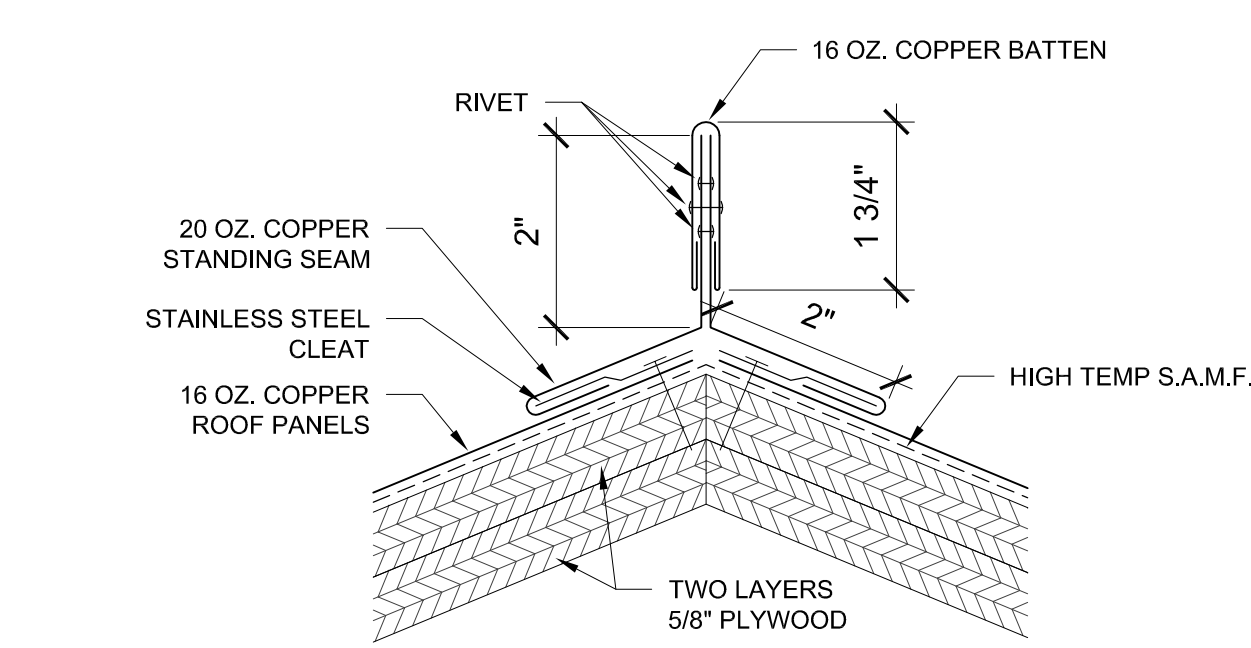


12 SECTION THRU STANDING SEAM
SCALE: 6" = 1'-0"

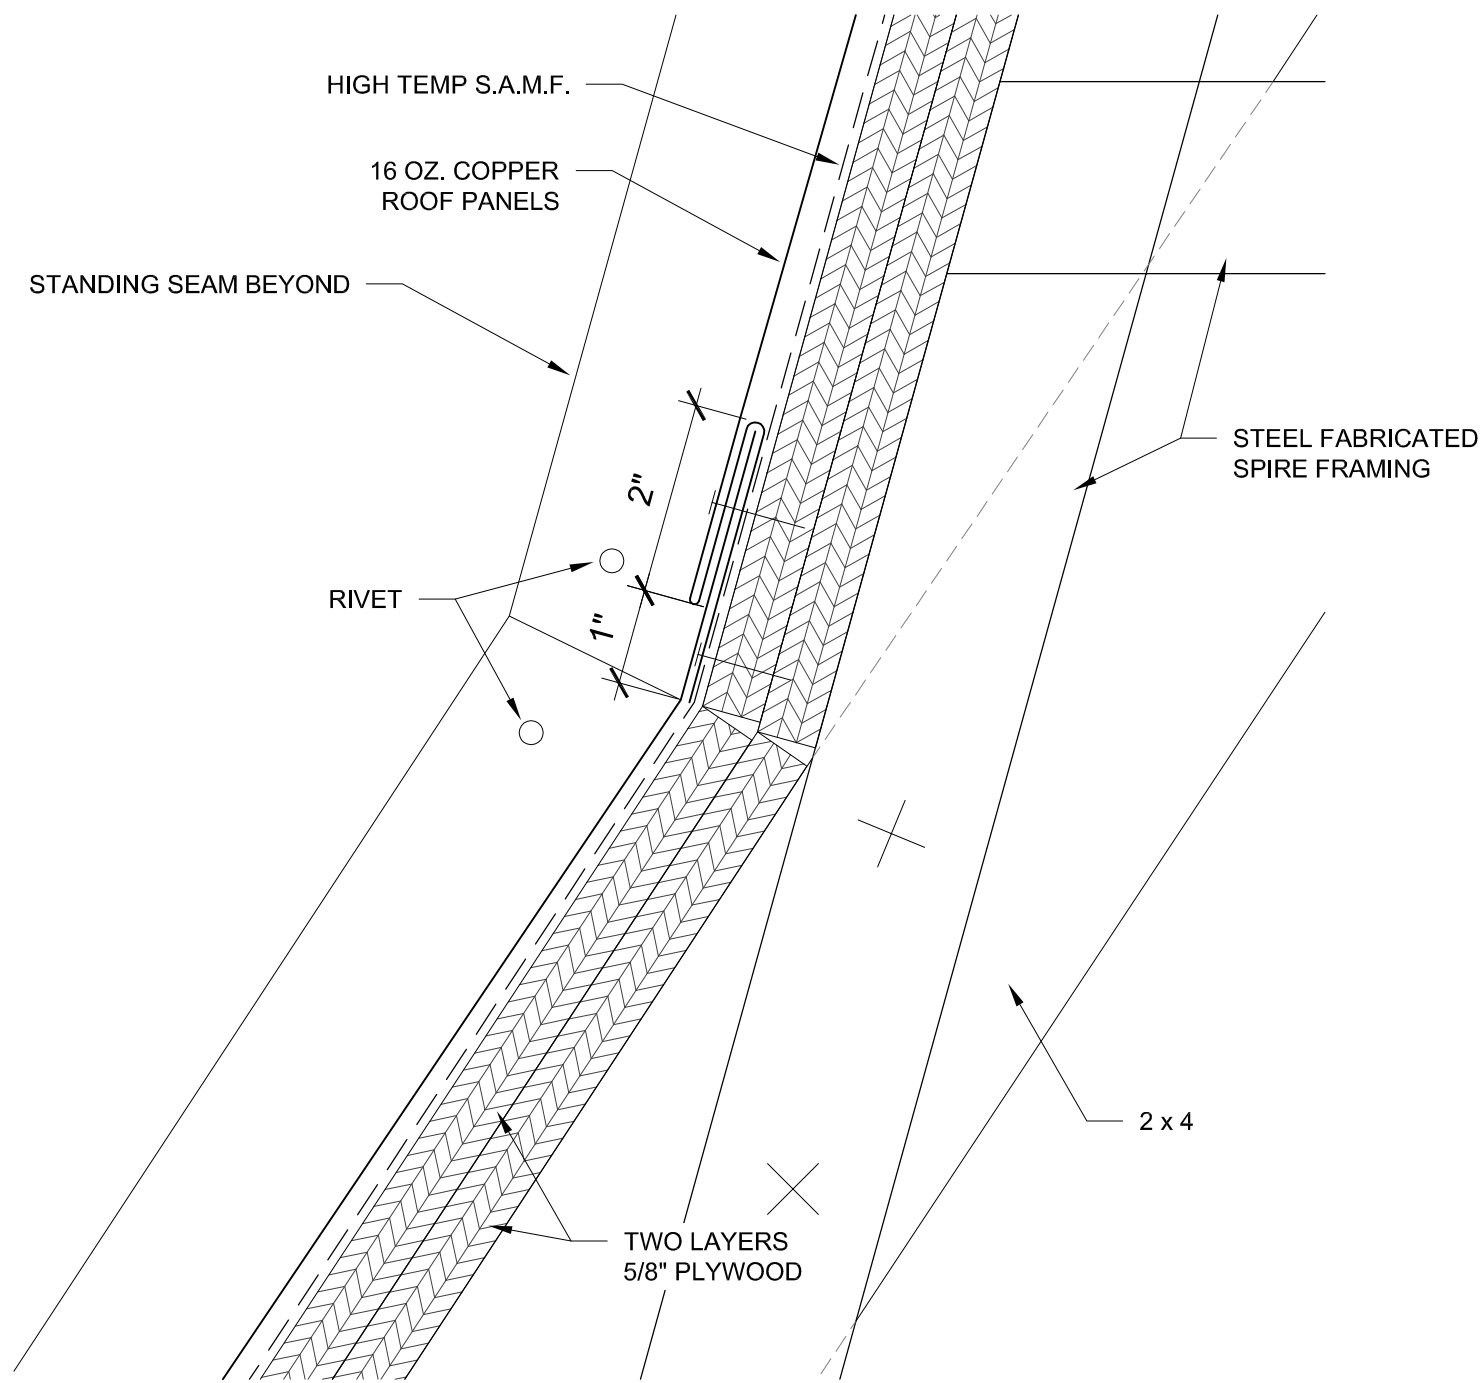


8 DETAIL AT SLOPE TRANSITION
SCALE: 6" = 1'-0"


GENERAL NOTE:
ALL STEEL FRAMING MEMBERS SHALL HAVE A SHOP
COAT OF RED OXIDE PRIMER.

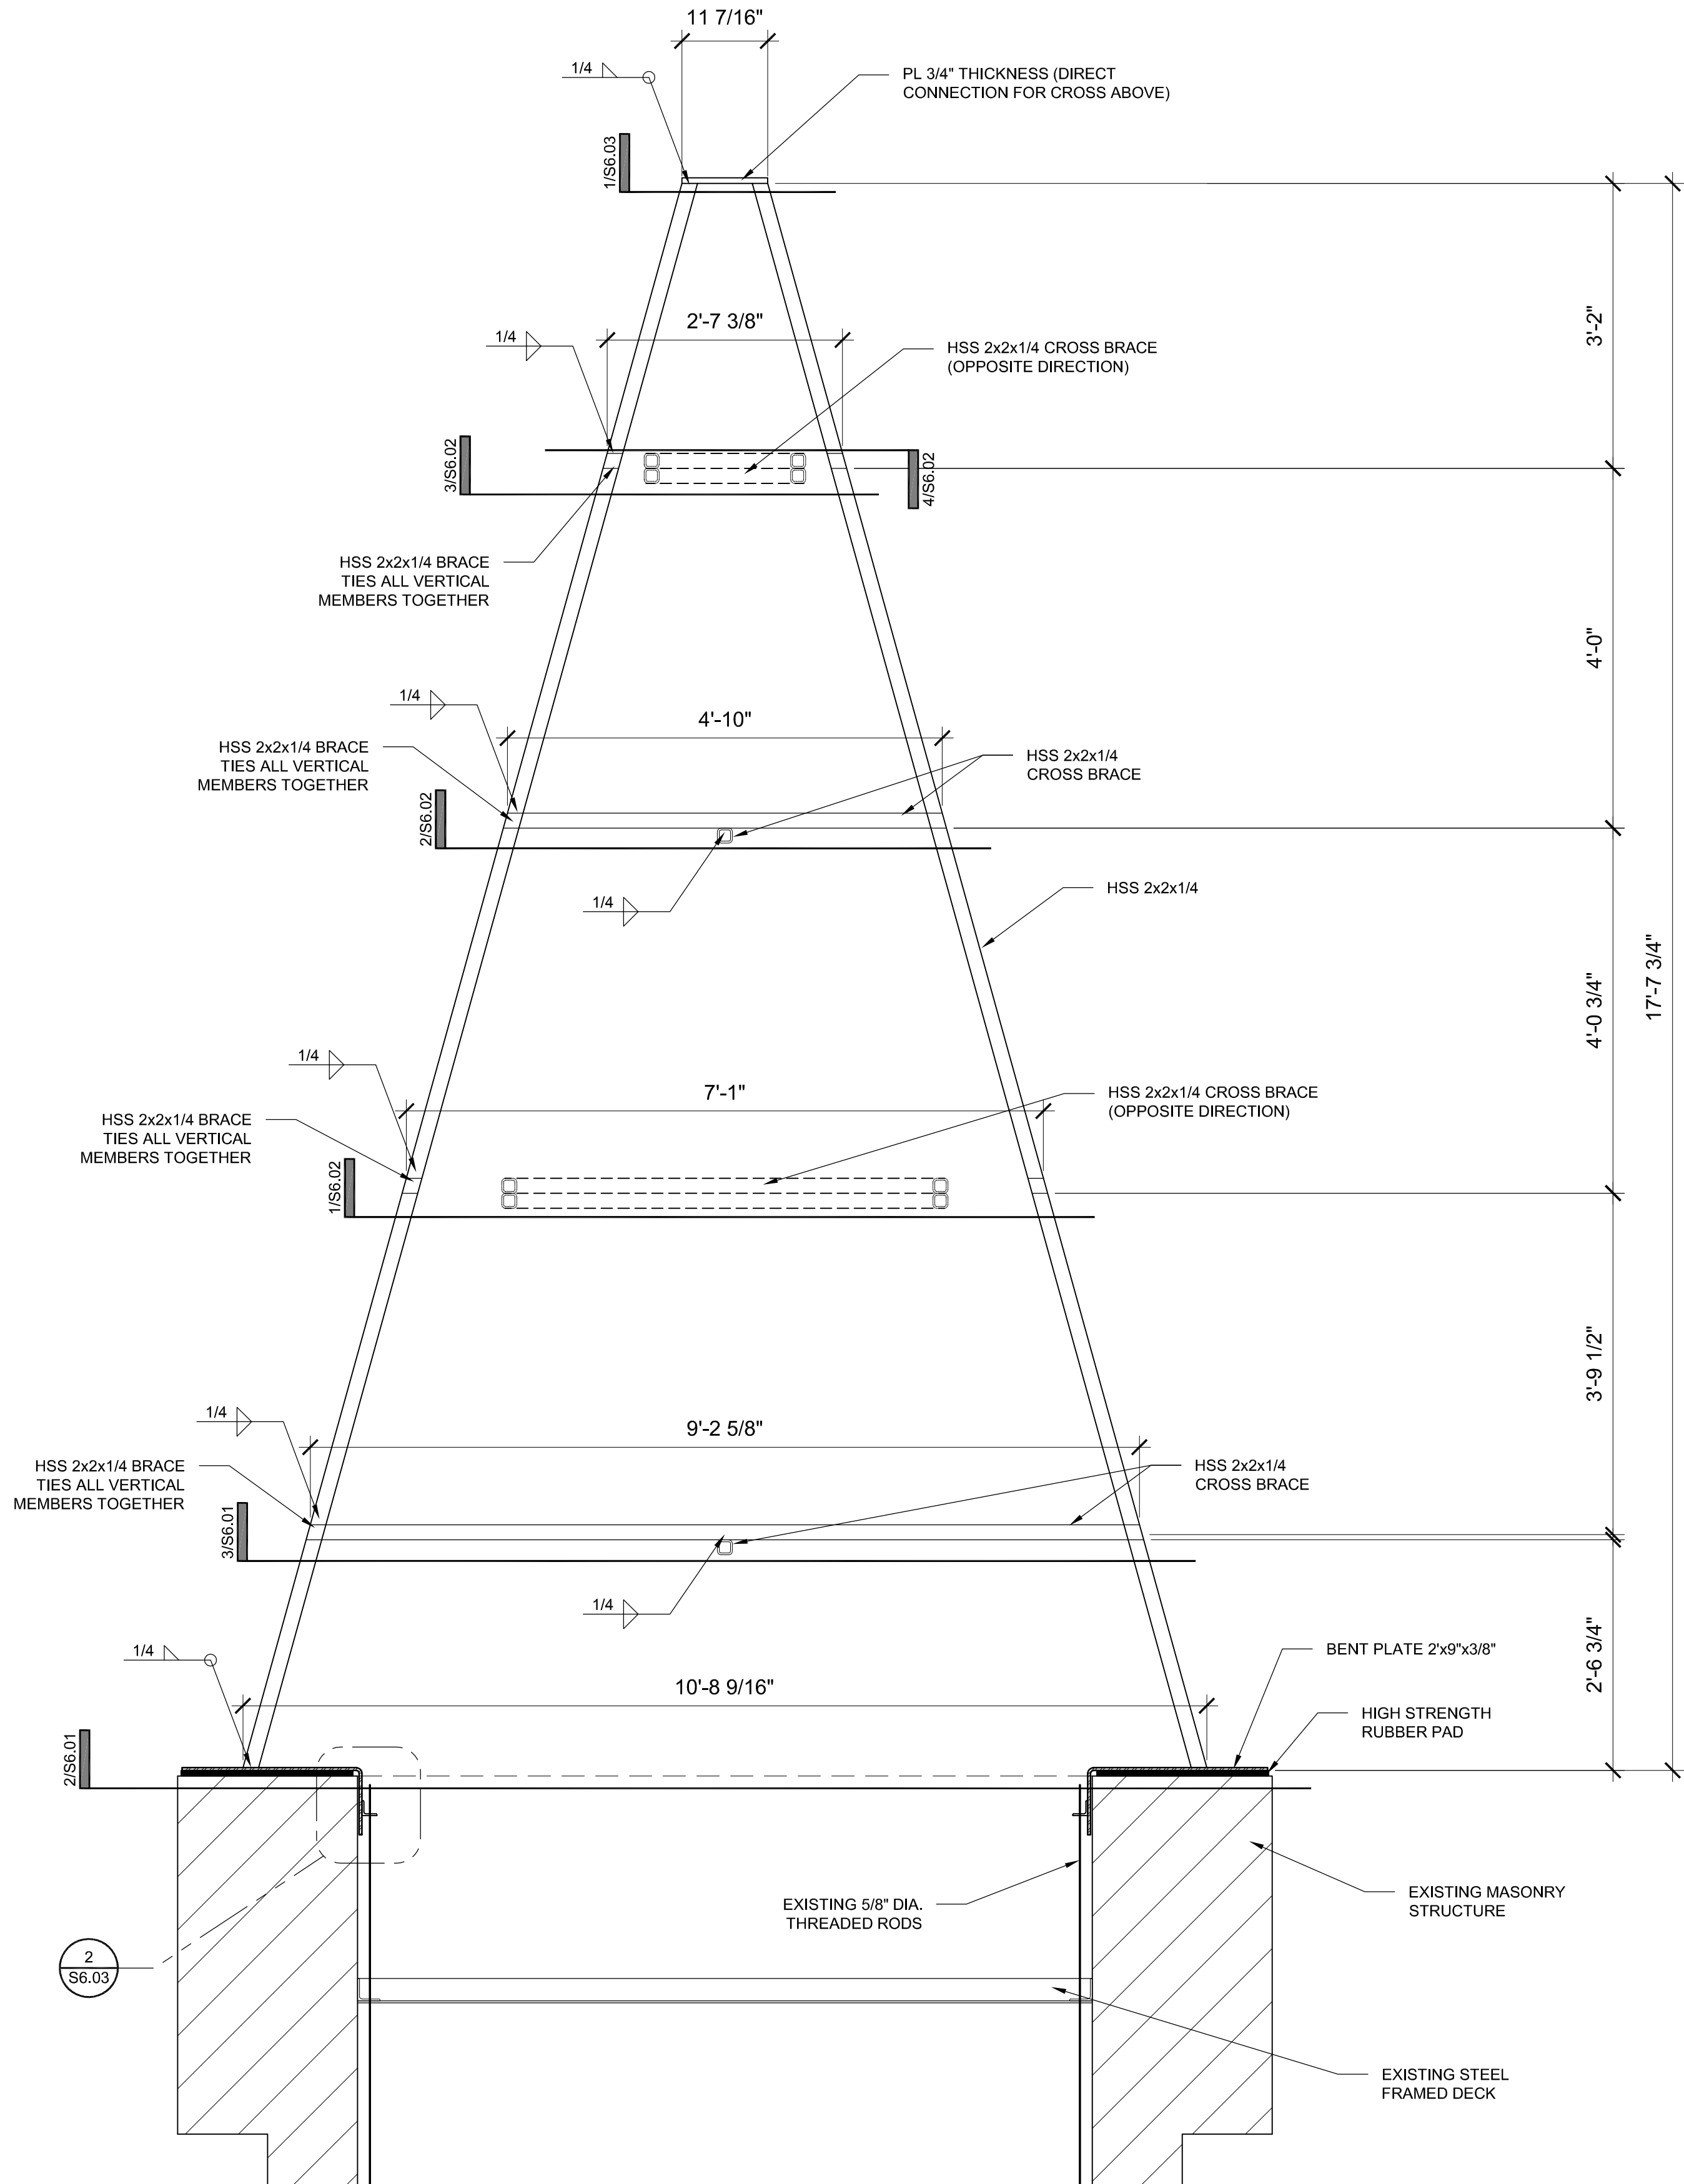

1 FRAMING SECTION
3/4" = 1'-0"

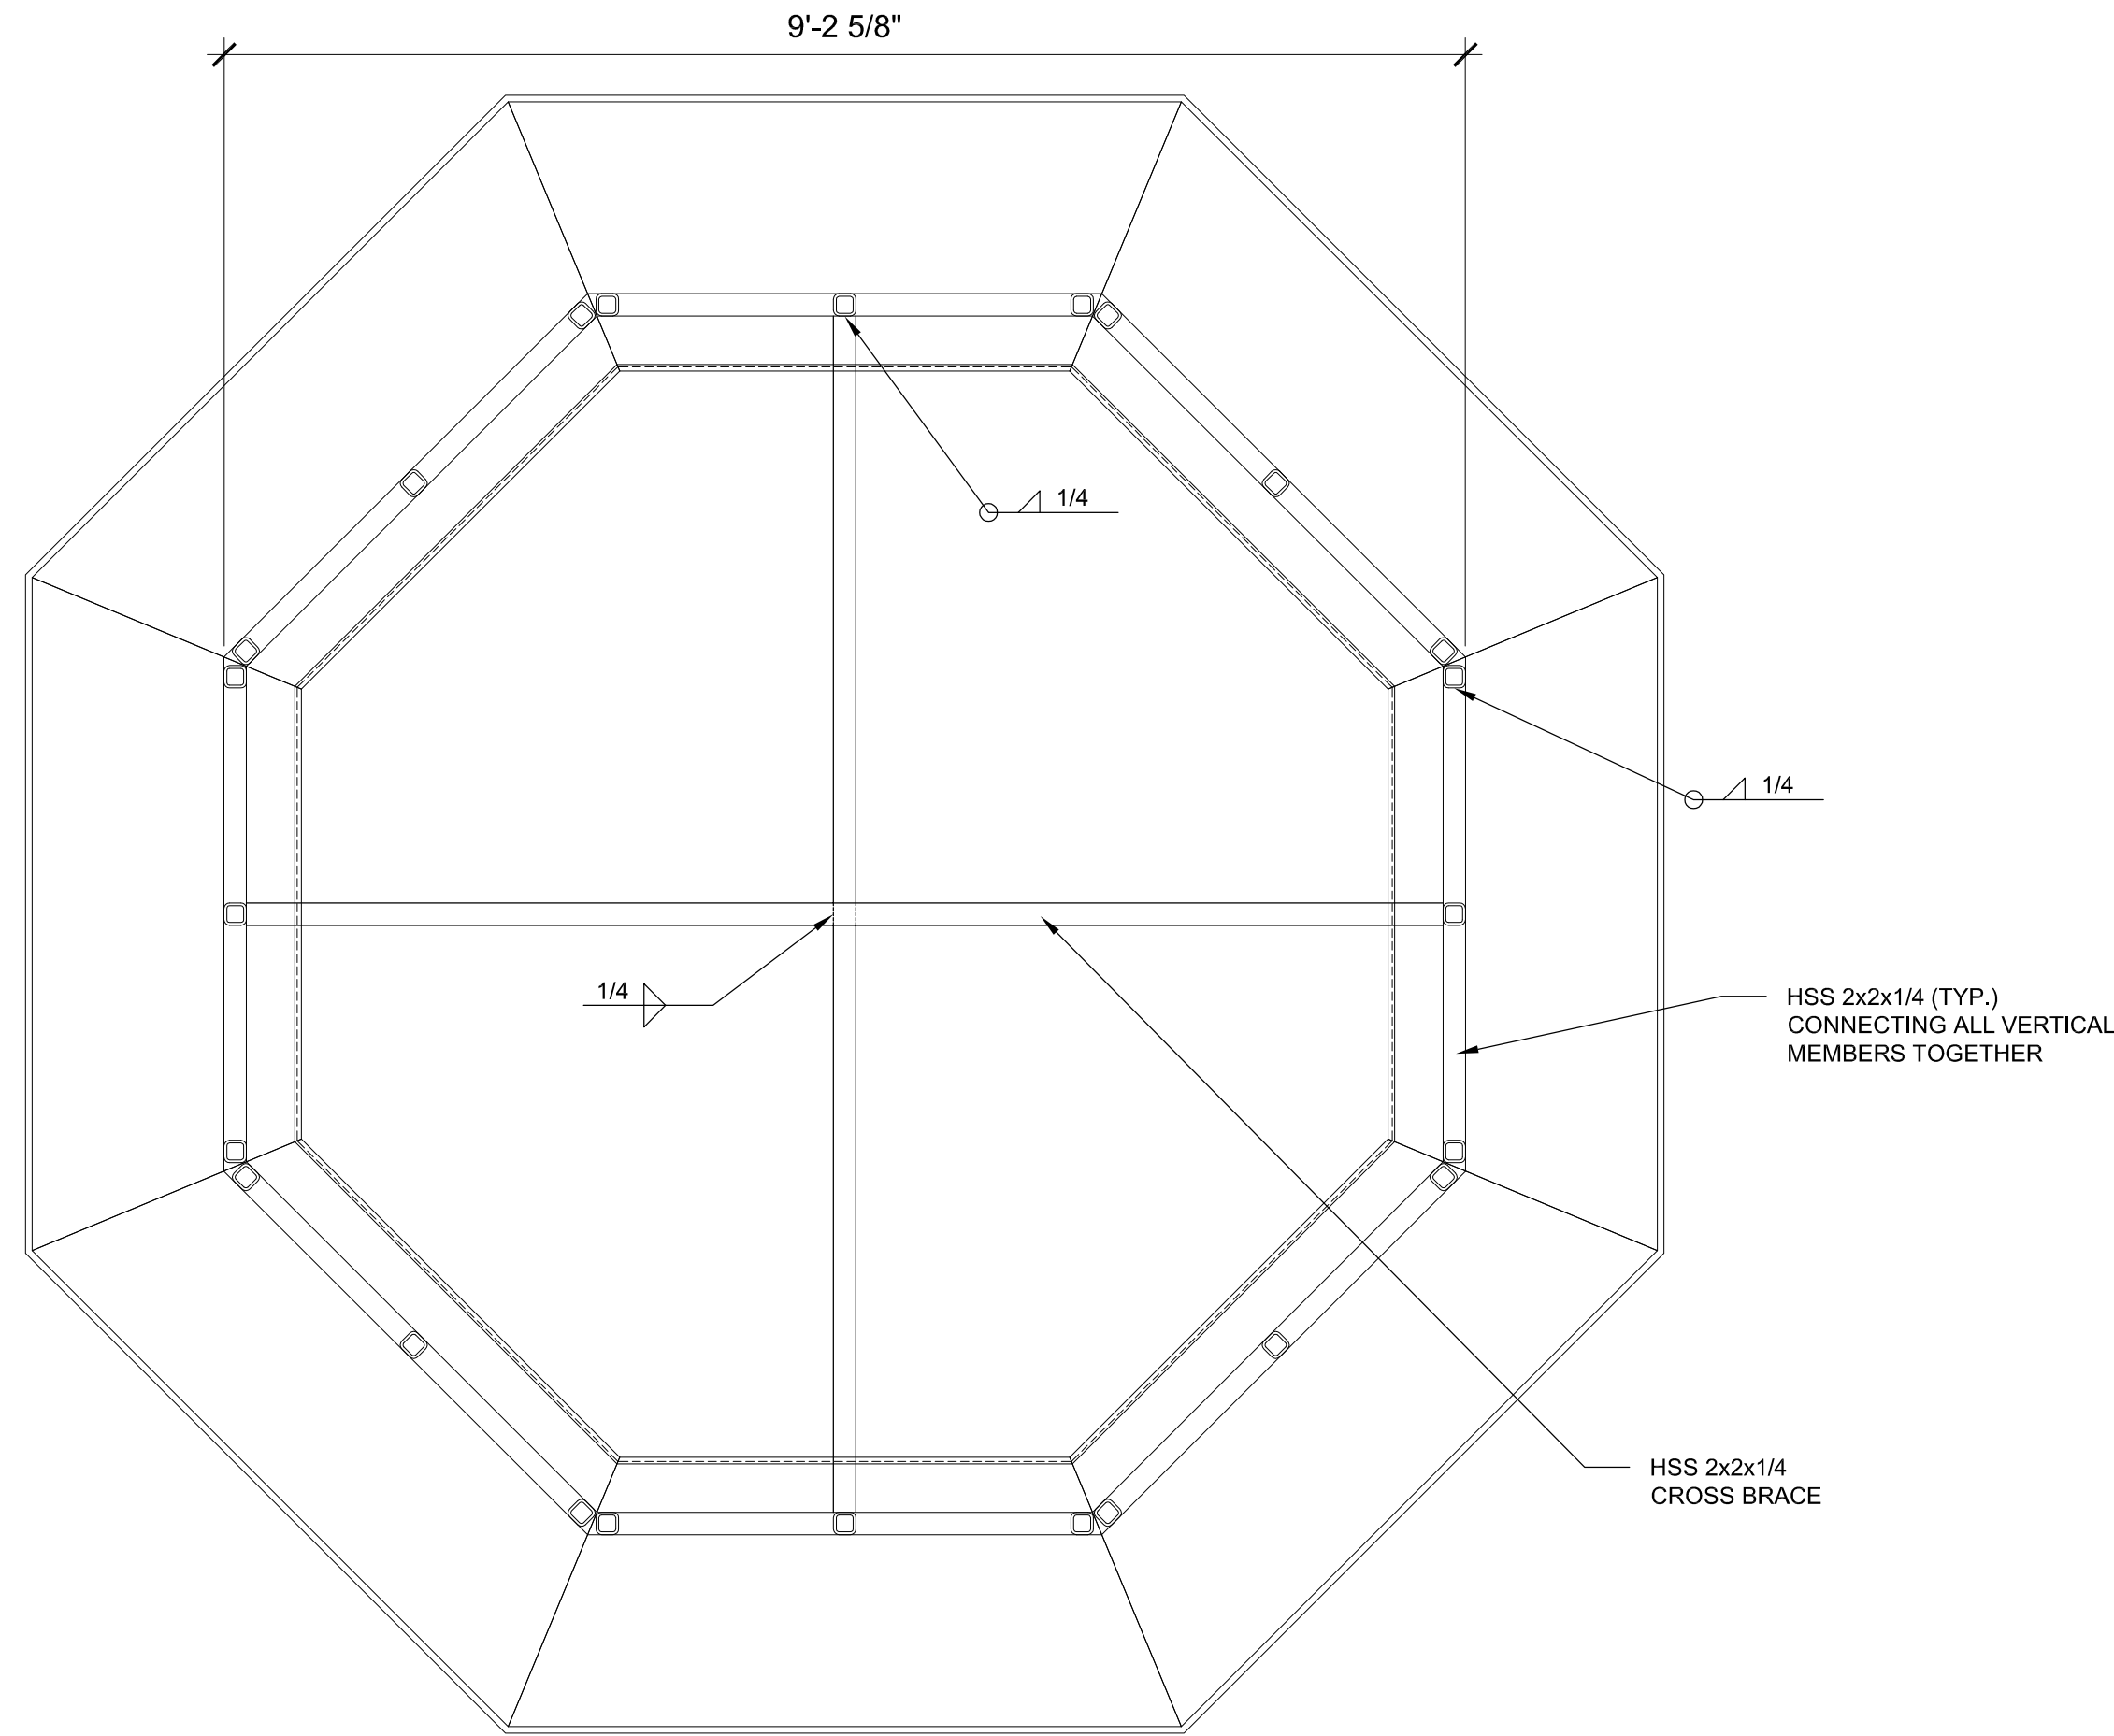


2 FRAMING PLAN BASE
3/4" = 1'-0"

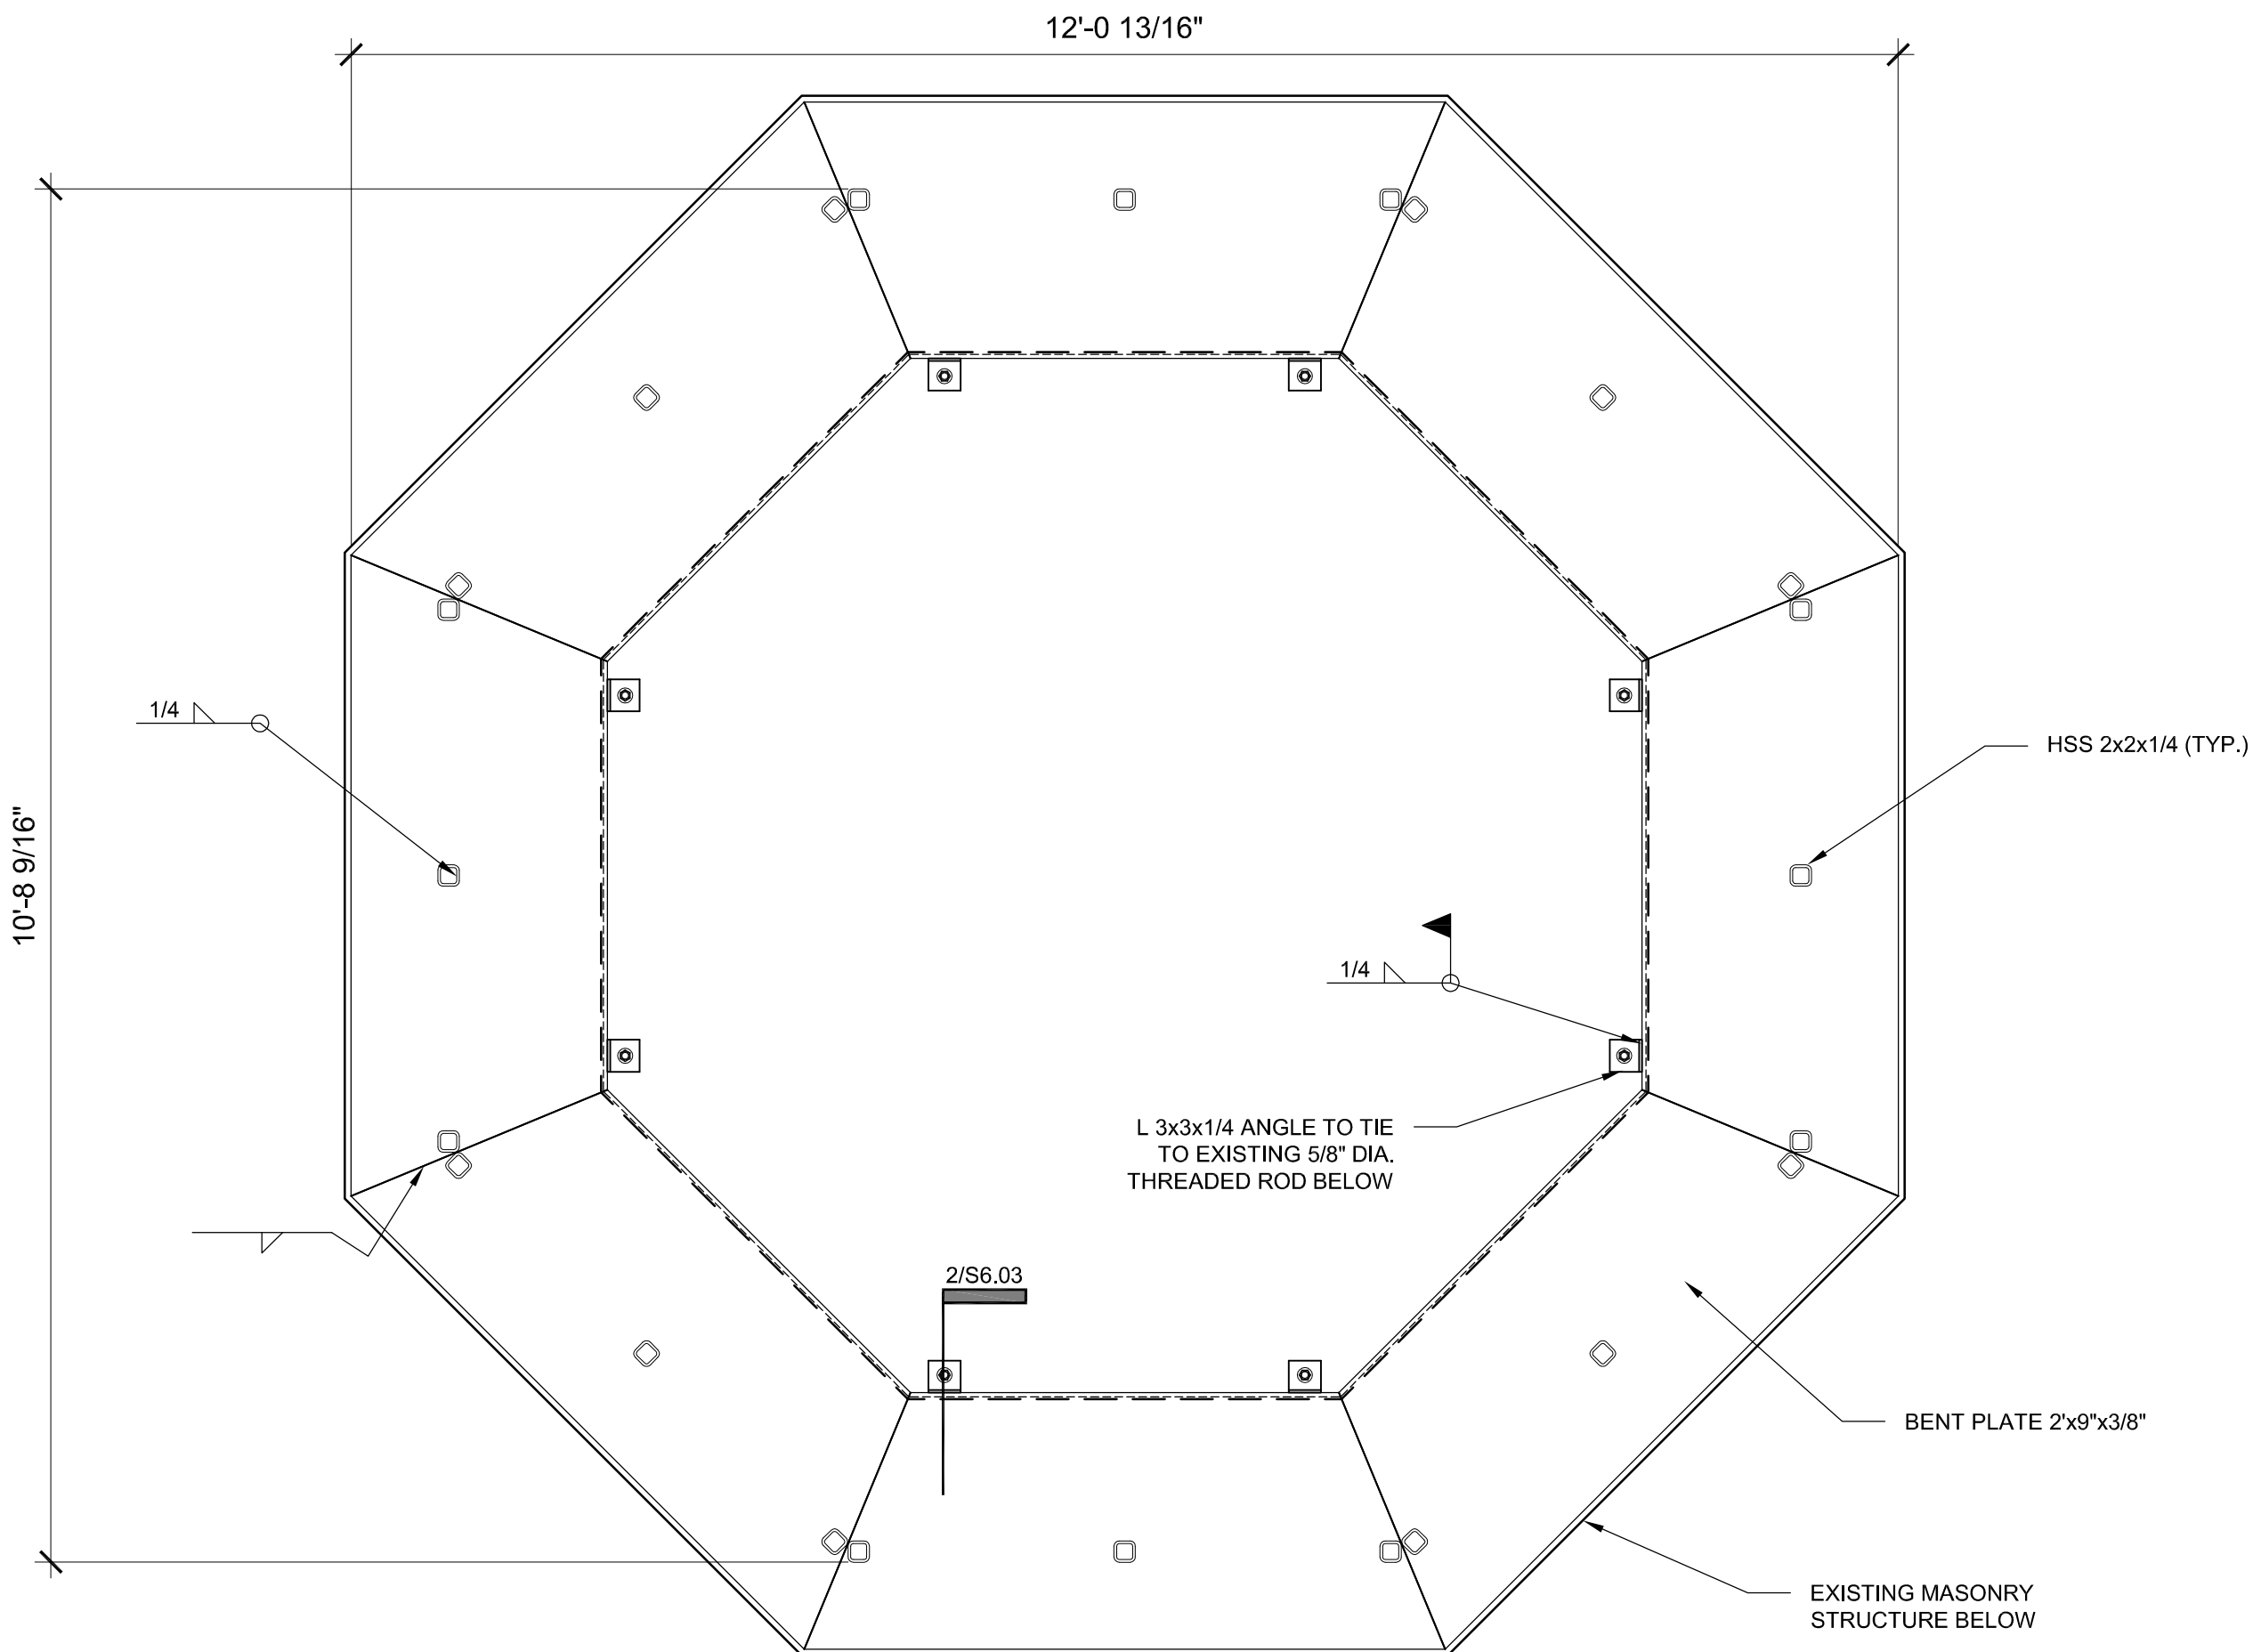

3 FRAMING PLAN DETAIL
3/4" = 1'-0"

3/4" = 1'-0" 0 1'-4" 2'-8"

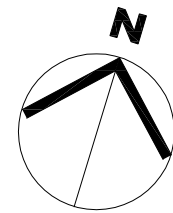

WHCI
1027 Tremont Street,
Galveston, Texas 77550
409-740-0090
www.z6consulting.com



**ST. MARY'S CATHEDRAL BASILICA
2019 EXTERIOR REPAIRS**

Conformed Set of Bid Packages to Date
William H. Coltzer, Jr., AIA
TX 14299
2020 04 09

WH COLTZER
INTERNATIONAL
A DIVISION OF Z6 CONSULTING, LLC



Jeffrey Tay Bishop
F-18971
10.15.2019


Revisions		
No.	Issue	Date
1	For Permit	10/04/19
2	City Comments	10/15/19

Sheet Information
Date 10/15/19
Job Number 19122
Drawn By JTB
Checked By BC Jr.
Title


**SPIRE ROOF
FRAMING
DETAILS**

Sheet

S6.01

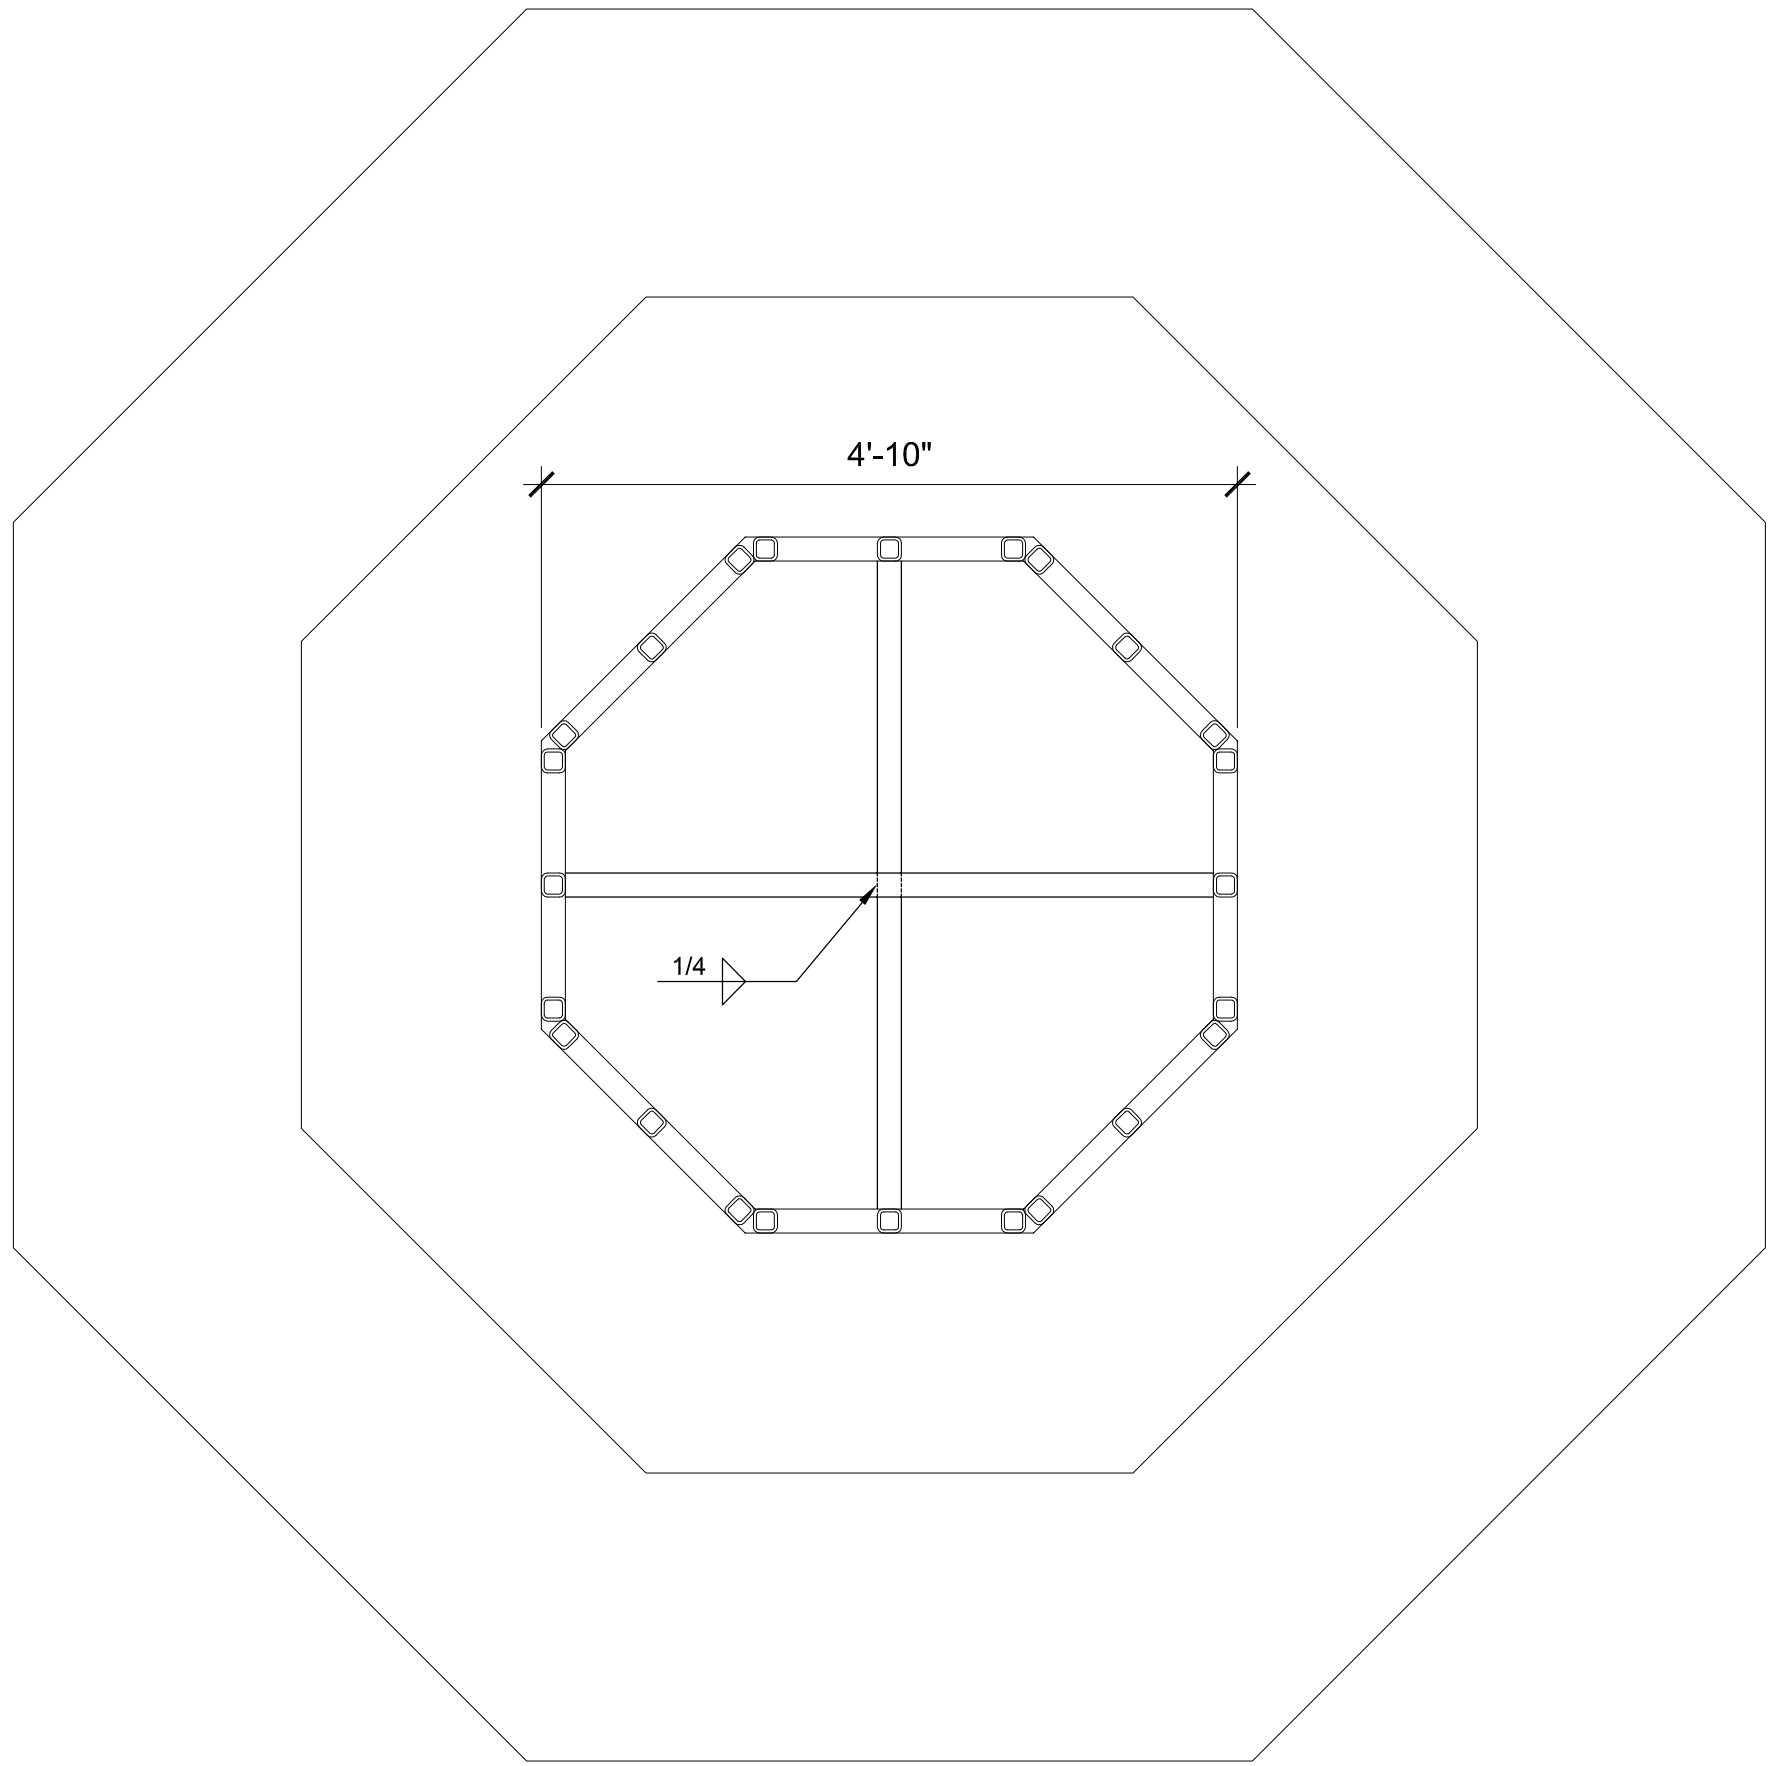


GENERAL NOTE:
ALL STEEL FRAMING MEMBERS SHALL HAVE A SHOP
COAT OF RED OXIDE PRIMER.

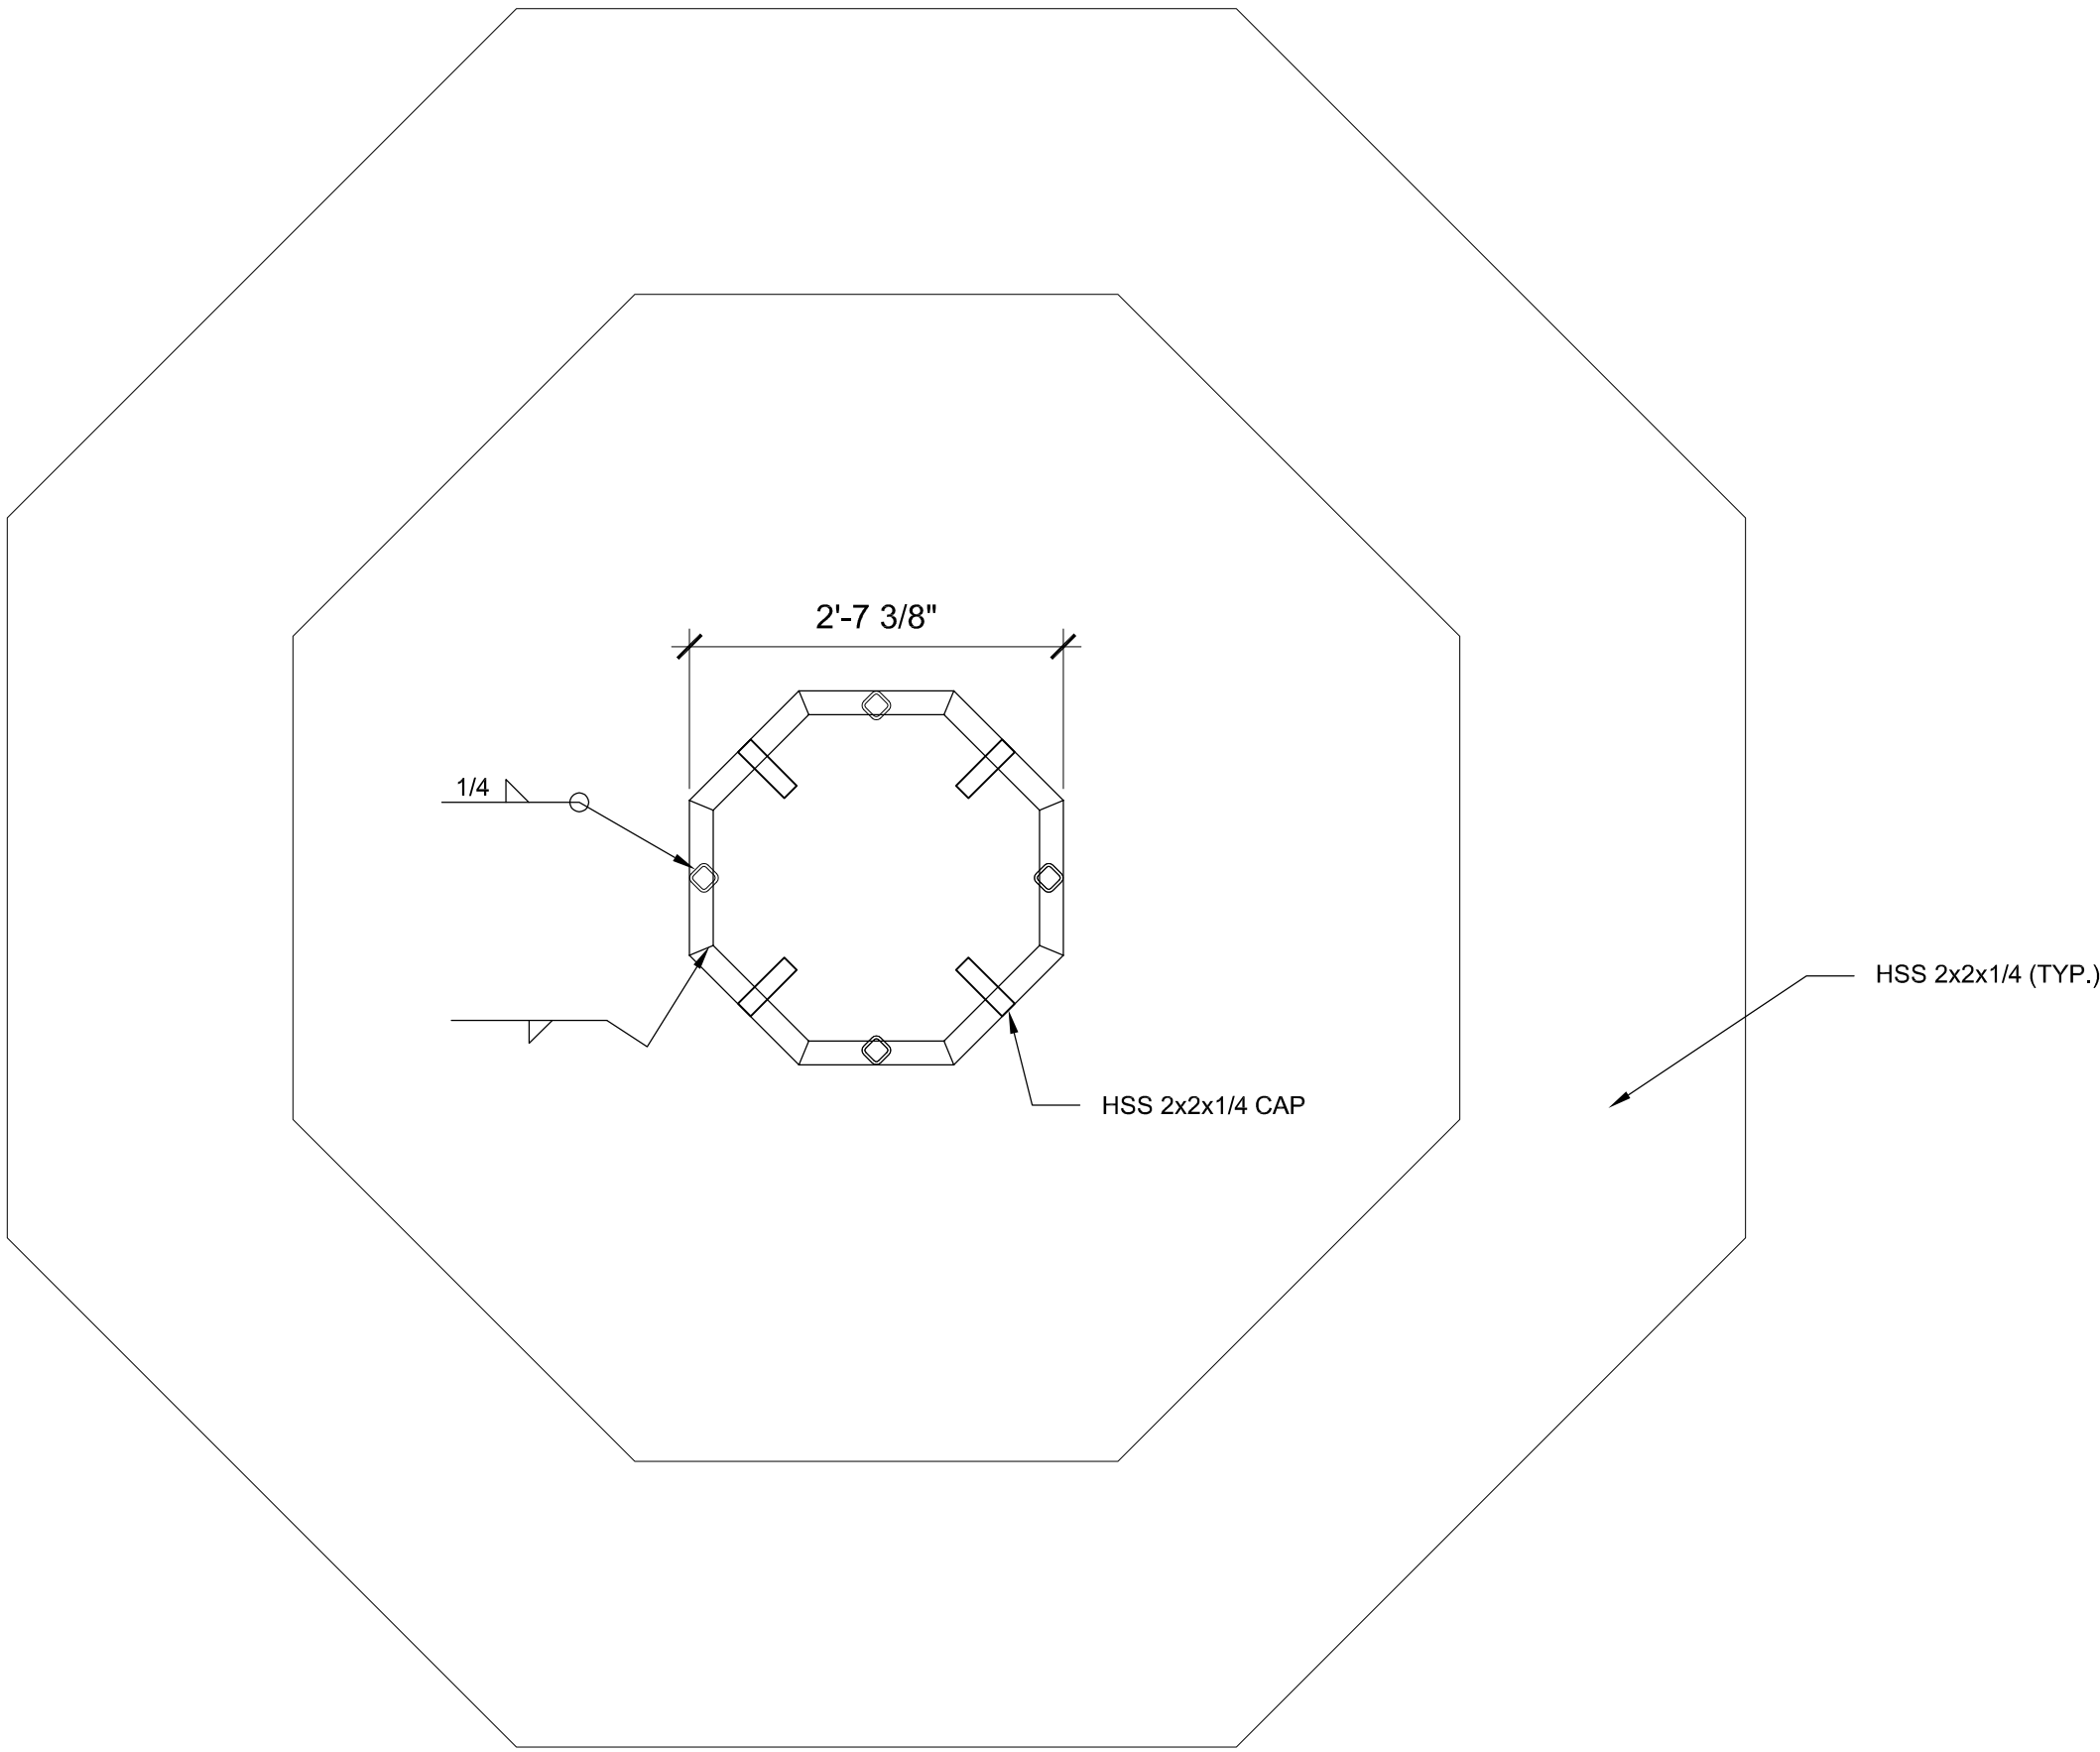


2 FRAMING PLAN DETAIL
3/4" = 1'-0"


4 FRAMING PLAN DETAIL
3/4" = 1'-0"

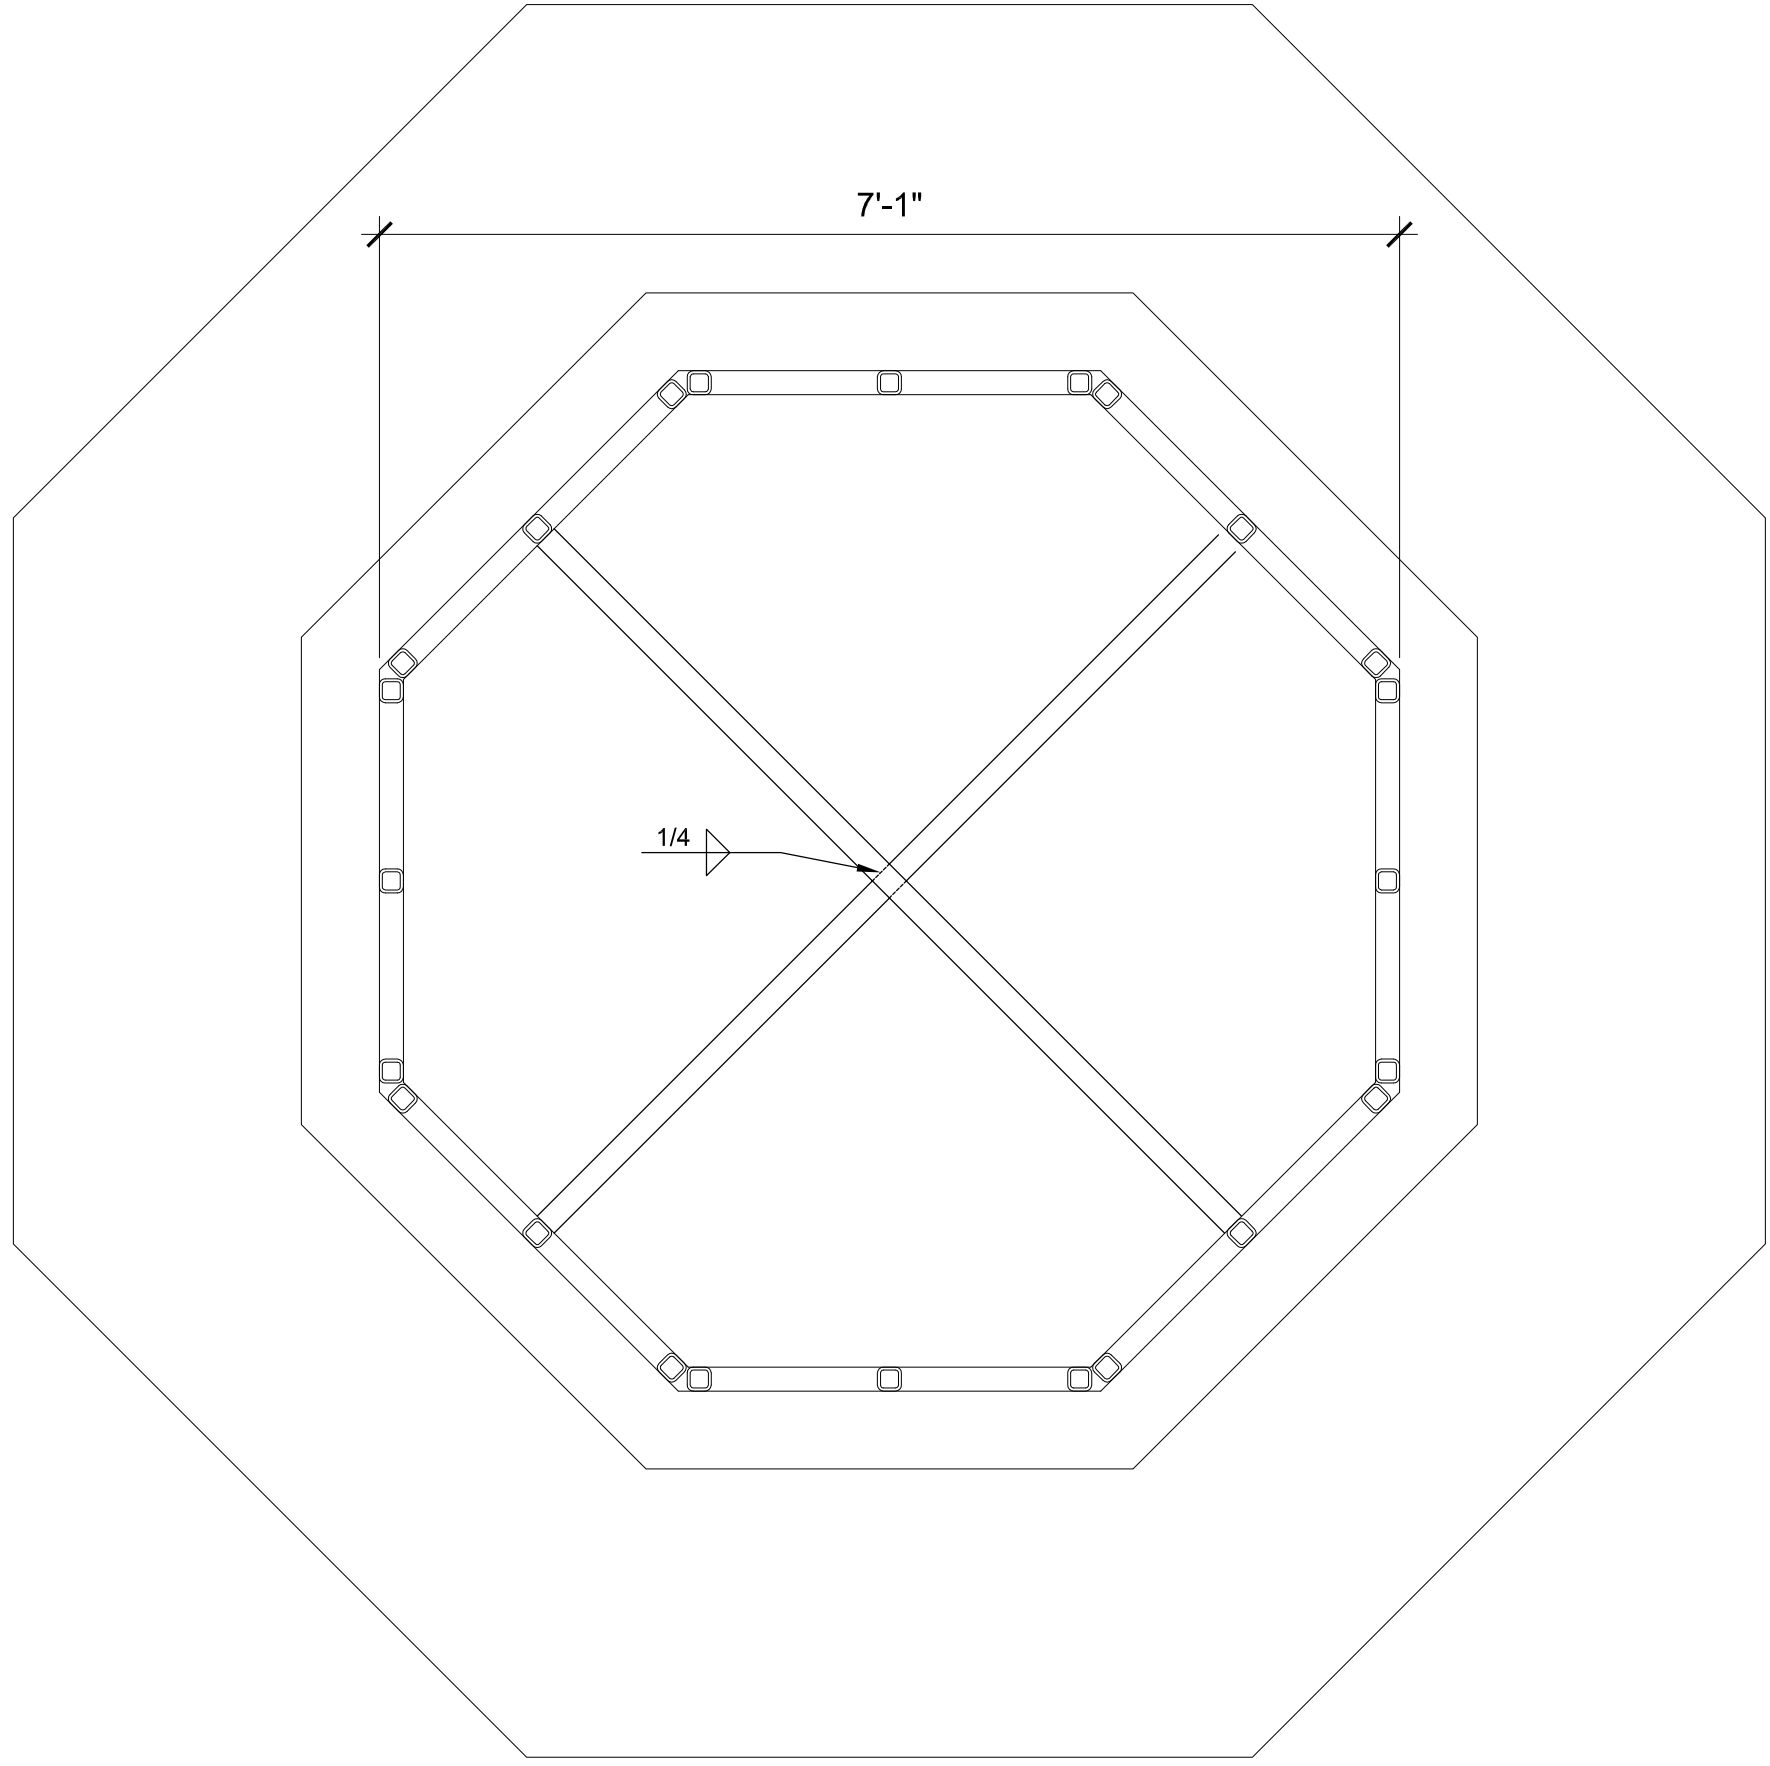

1 FRAMING PLAN DETAIL
3/4" = 1'-0"

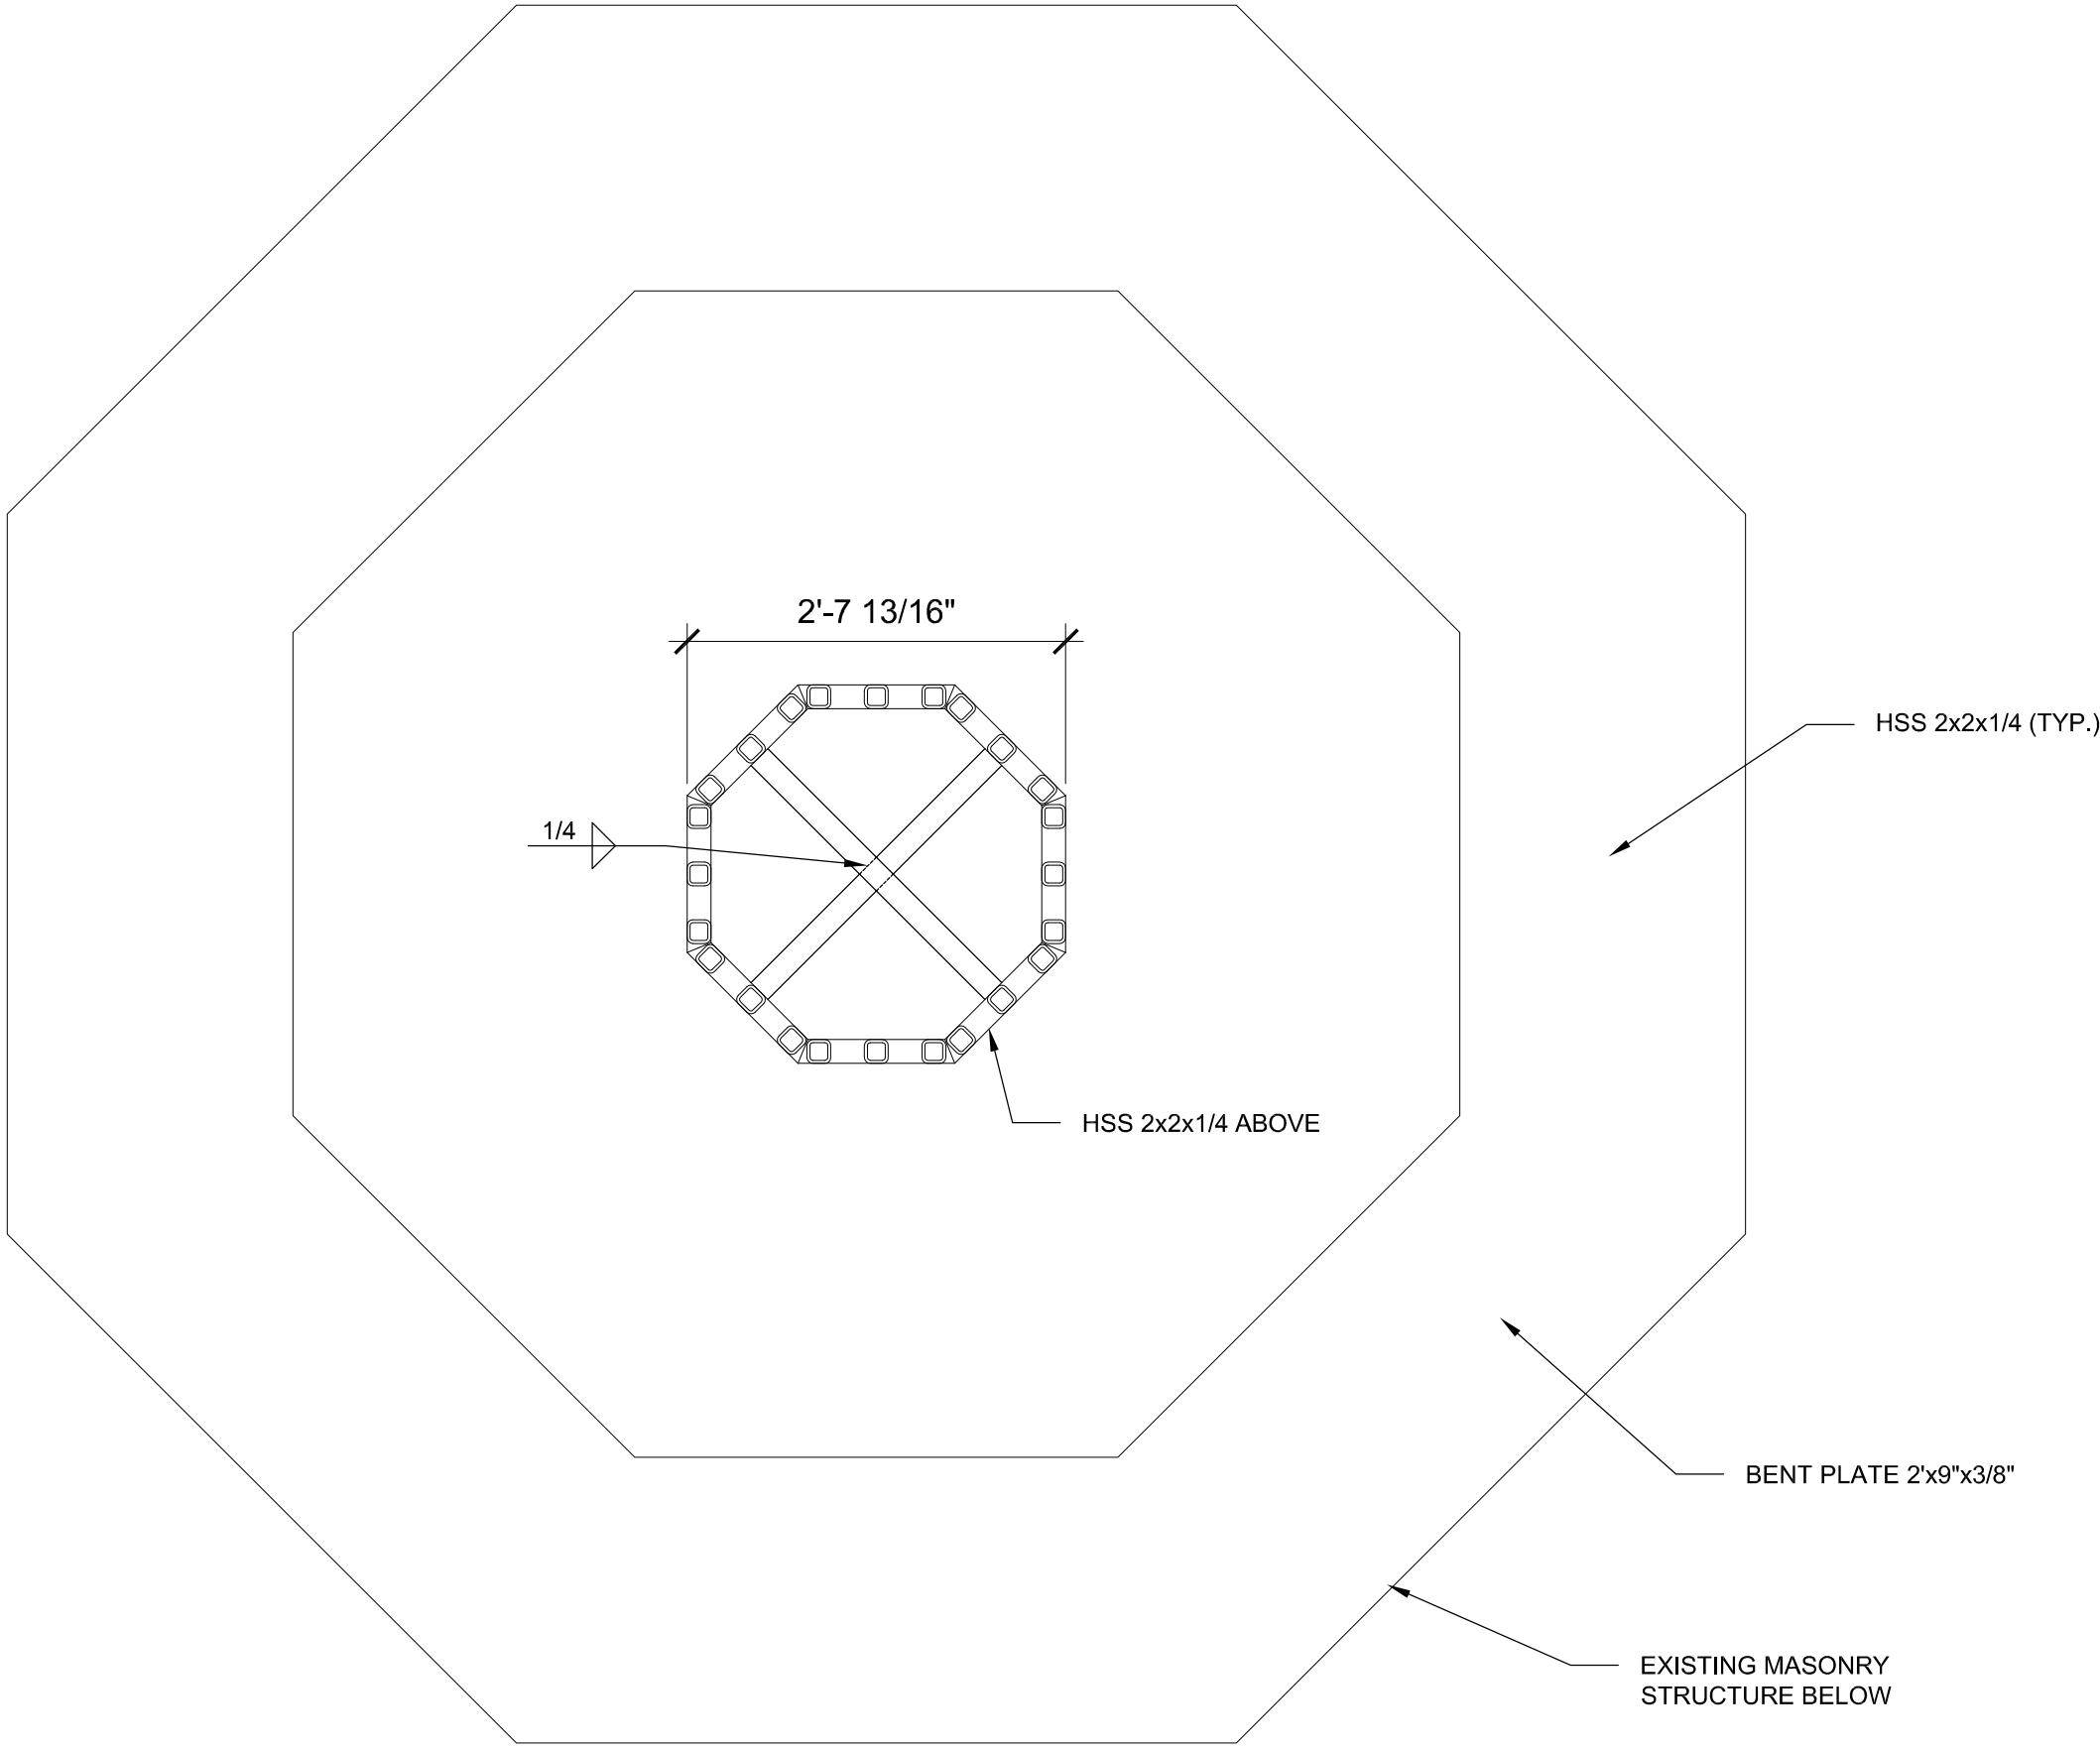


3/4" = 1'-0" 0 1'-4" 2'-8"

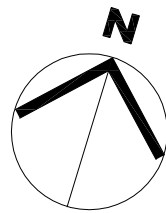


Revisions		
No.	Issue	Date
1	For Permit	10/04/19
2	City Comments	10/15/19

Sheet Information	
Date	10/15/19
Job Number	19122
Drawn By	JTB
Checked By	BC Jr.
Title	


GENERAL NOTE:
ALL STEEL FRAMING MEMBERS SHALL HAVE A SHOP
COAT OF RED OXIDE PRIMER.

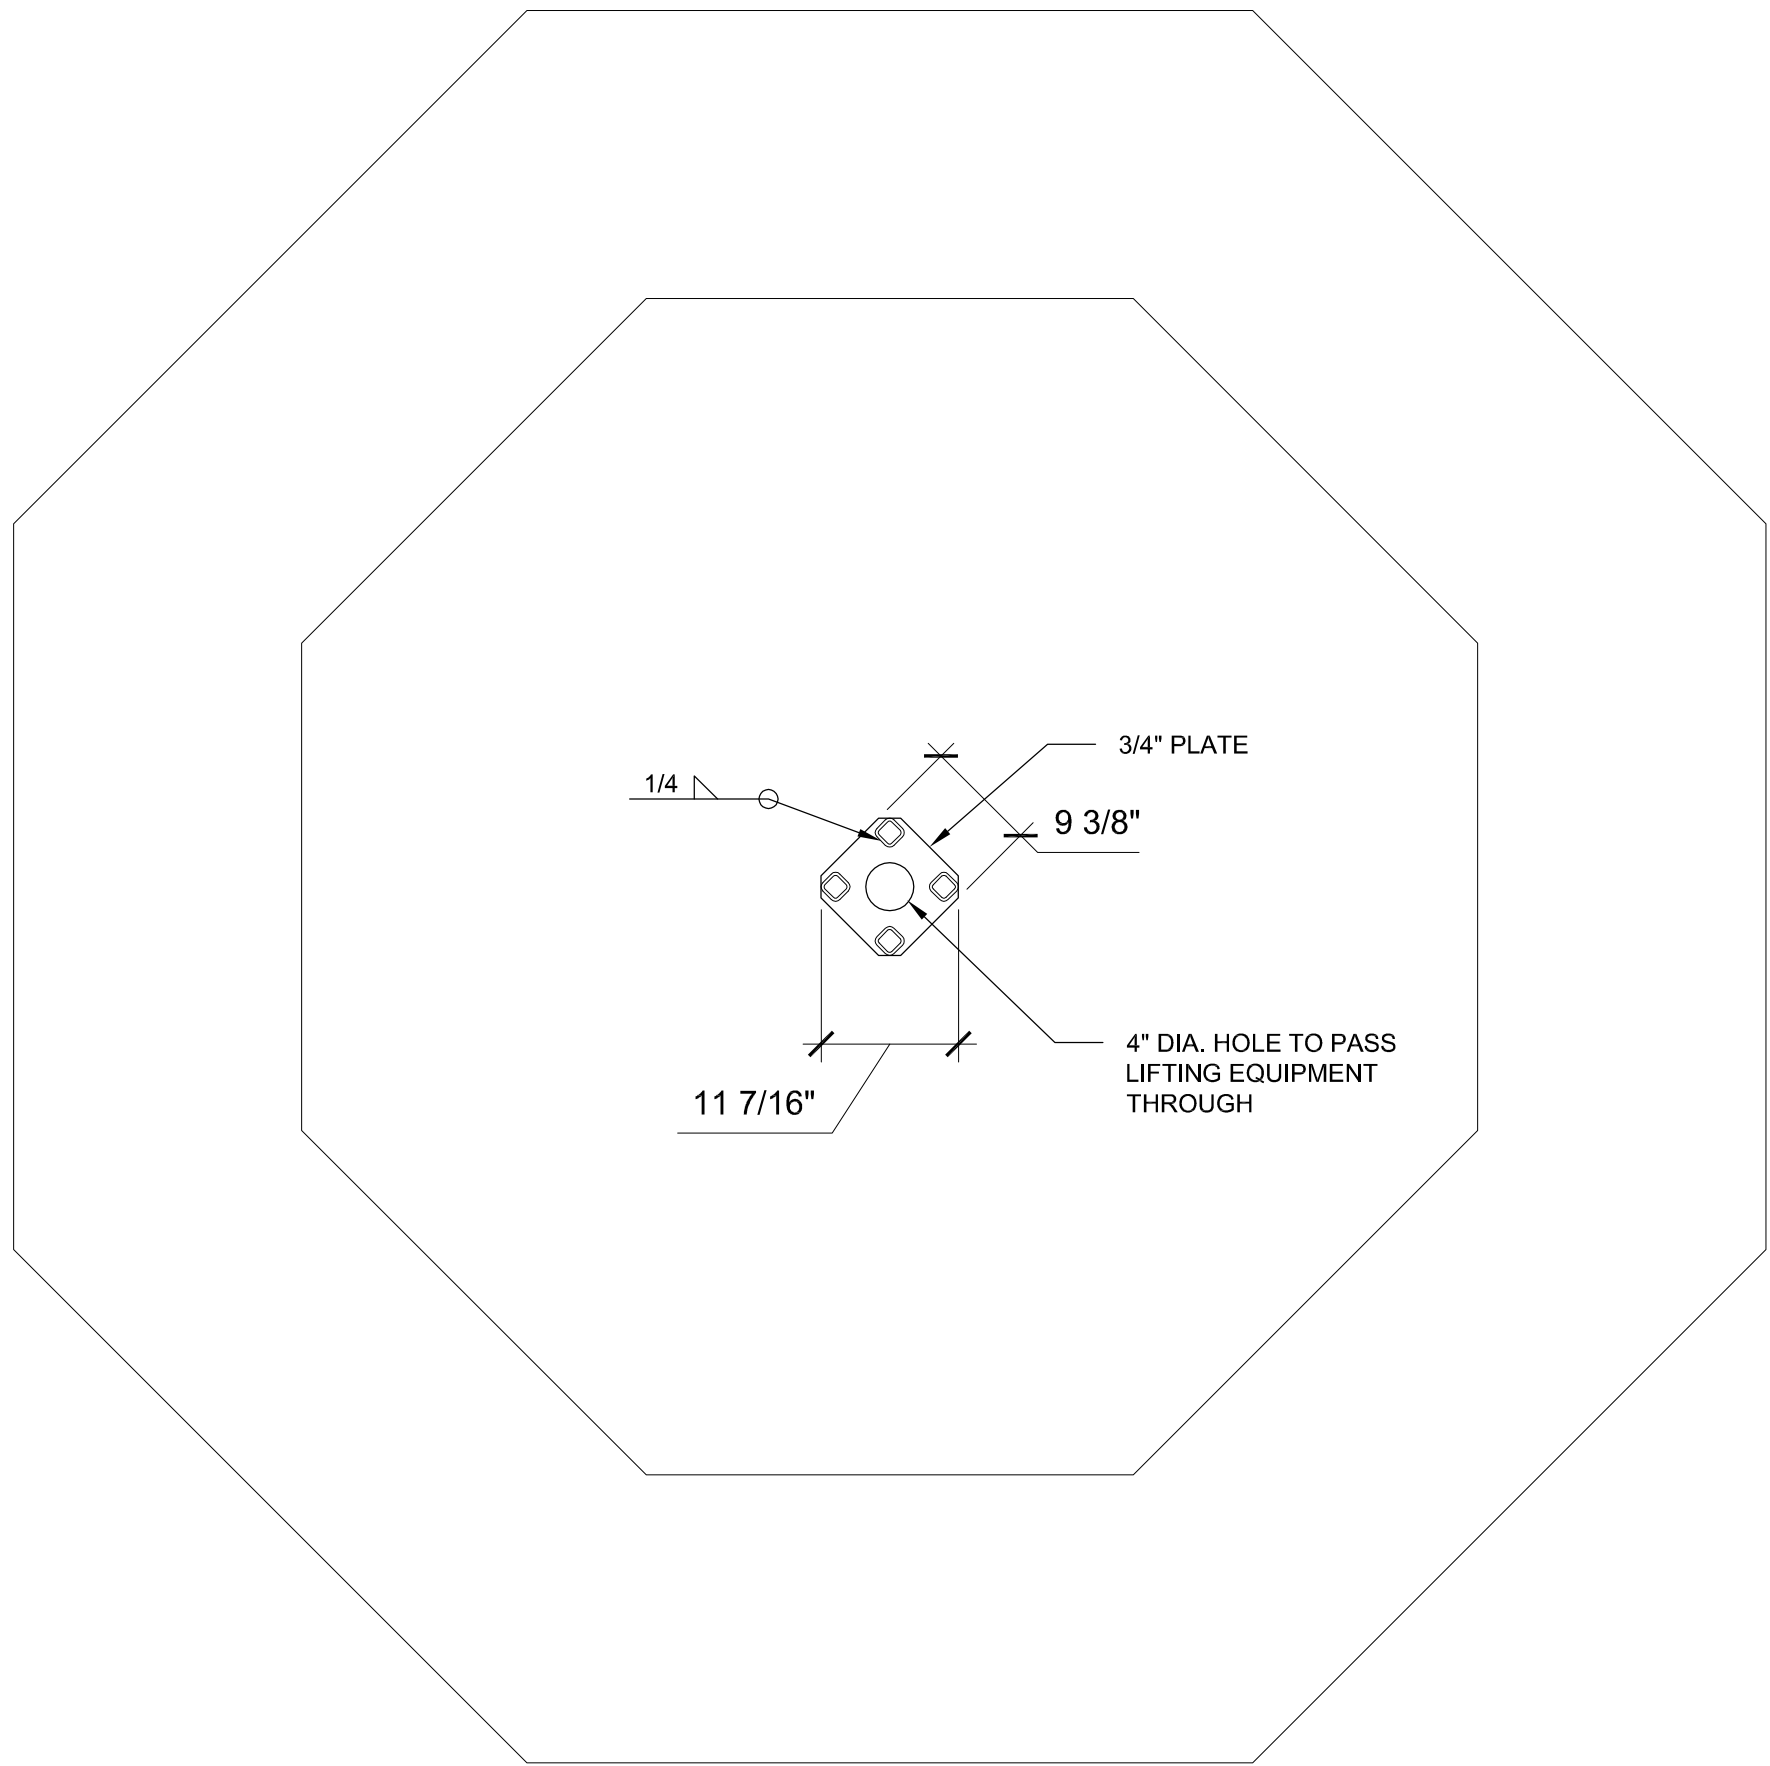

1 FRAMING PLAN DETAIL
3/4" = 1'-0"

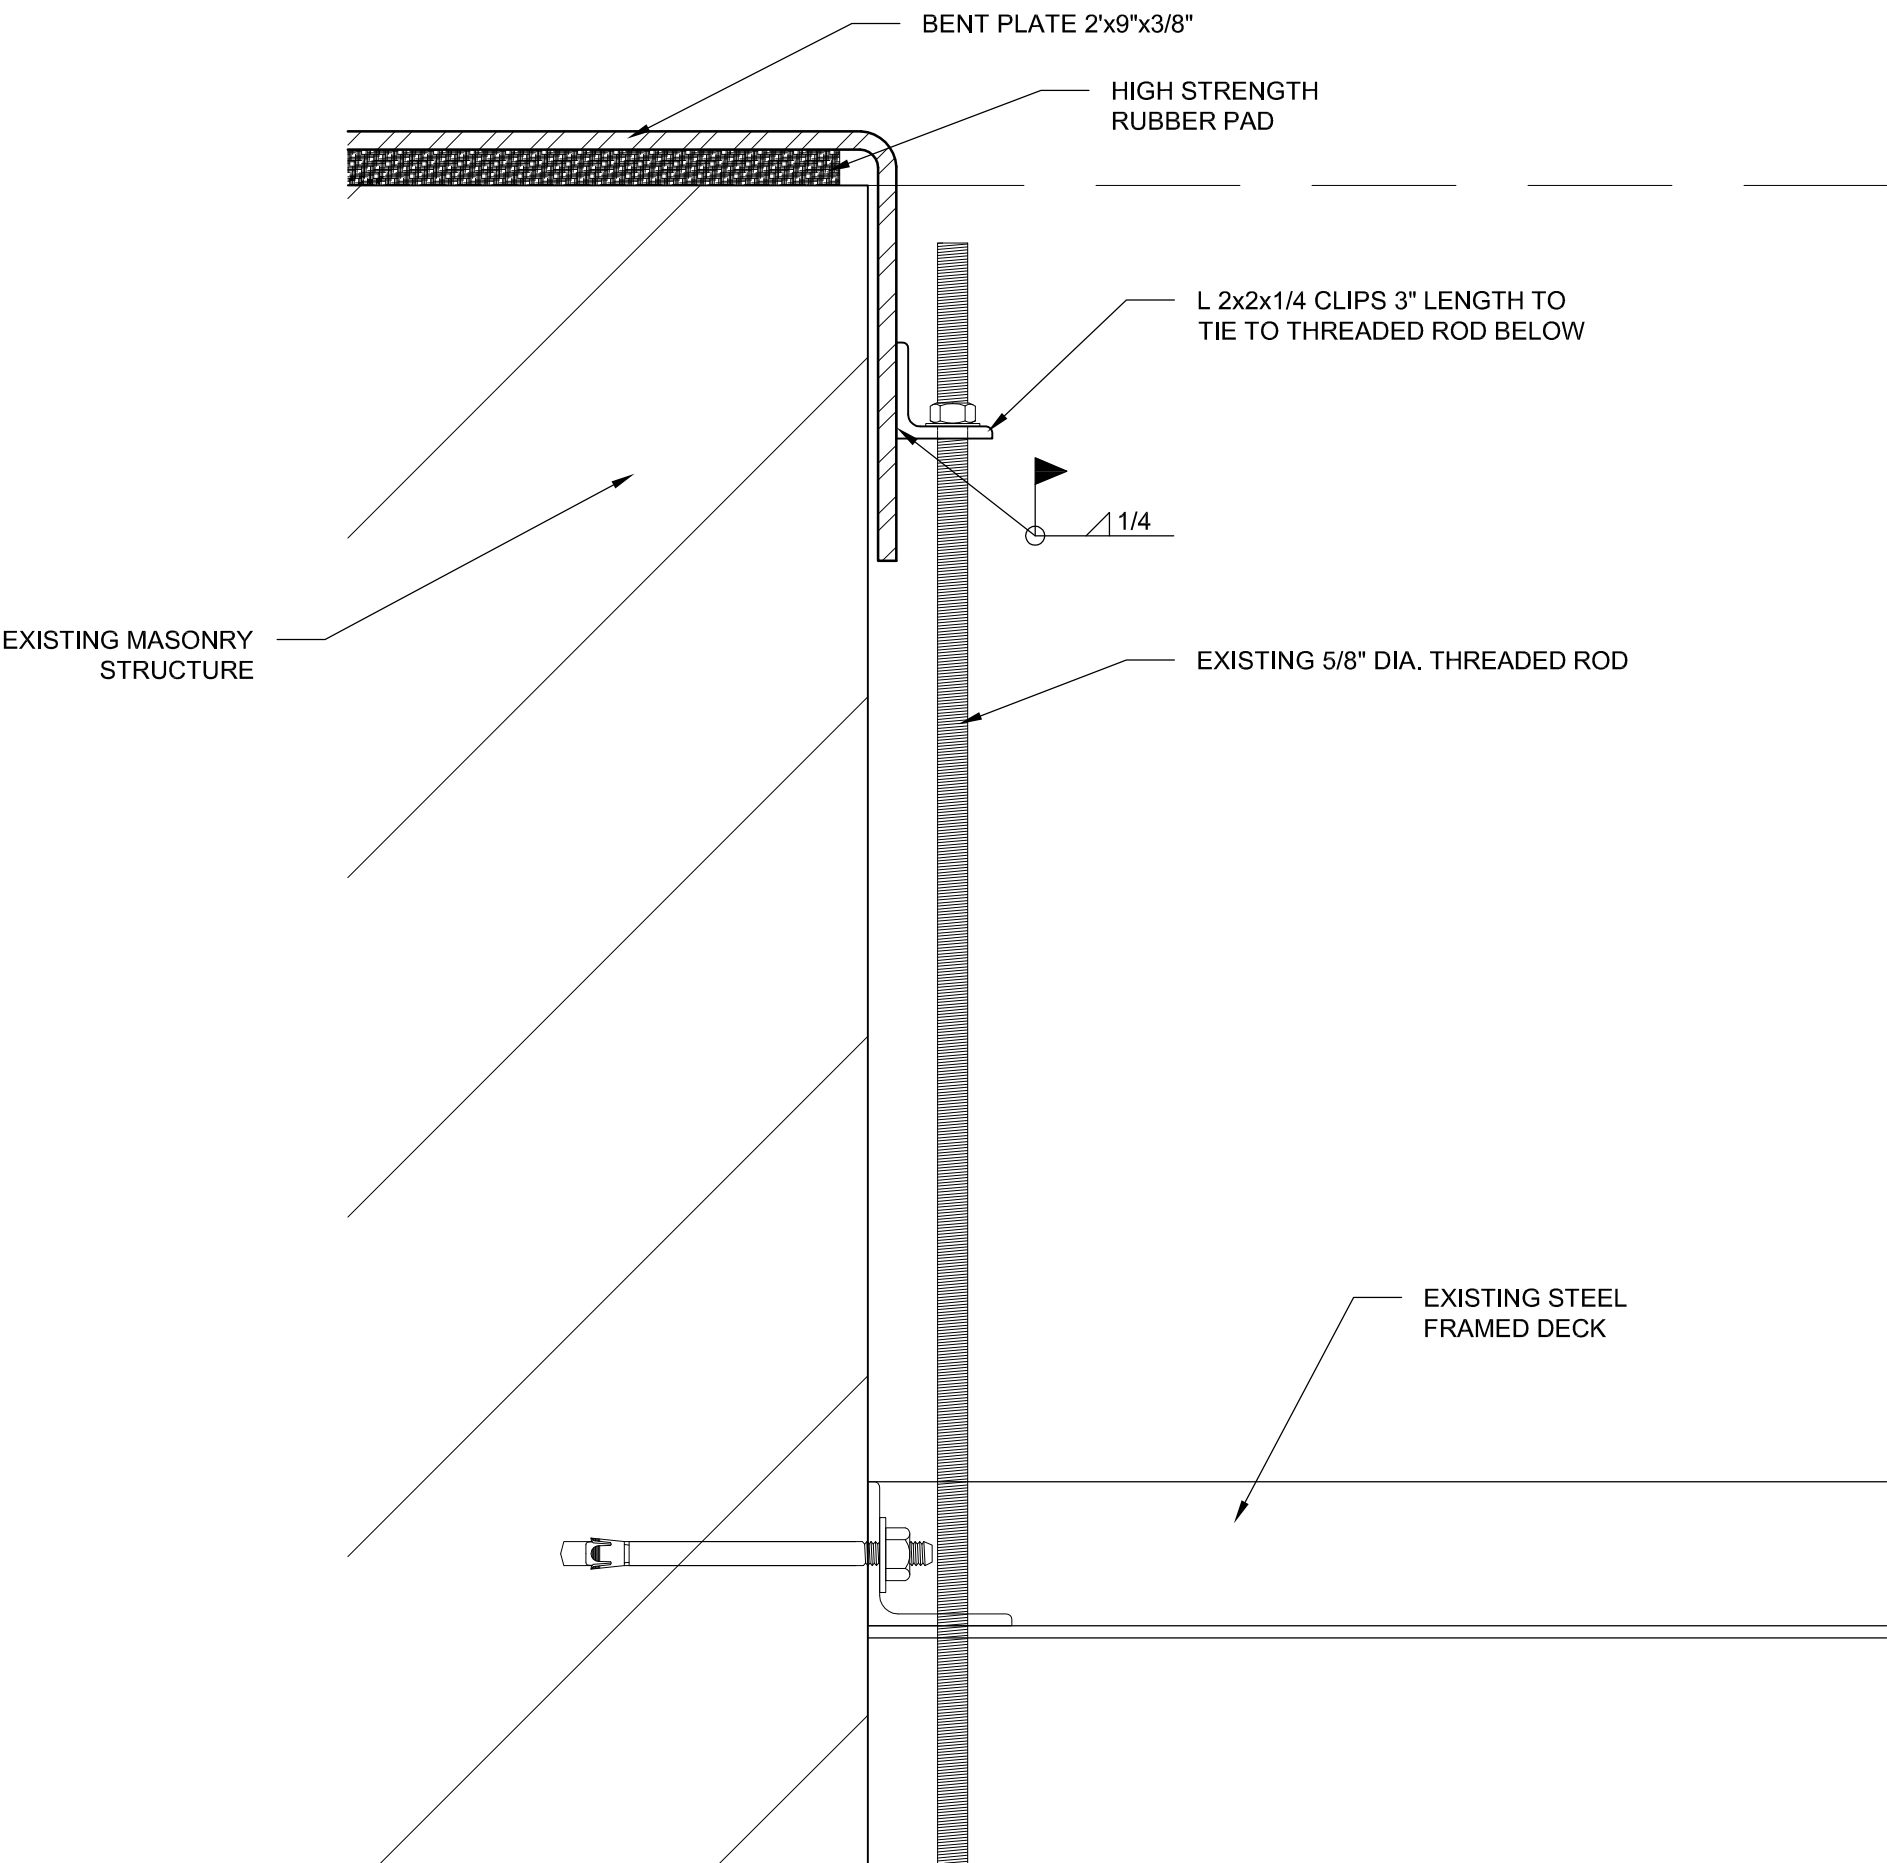

2 SPIRE BASE ATTACHMENT DETAIL
3" = 1'-0"

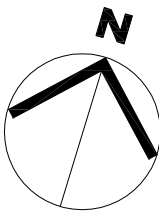

3/4" = 1'-0" 0 1'-4" 2'-8"

WHCI
1027 Tremont Street,
Galveston, Texas 77550
409-740-0090
www.z6consulting.com



**ST. MARY'S CATHEDRAL BASILICA
2019 EXTERIOR REPAIRS**

Conformed Set of Bid Packages to Date
William H. Coltzer, Jr., AIA
TX 14299
2020 04 09

WH COLTZER
INTERNATIONAL
A DIVISION OF Z6 CONSULTING, LLC



Jeffrey Tay Bishop
F-18971
10.15.2019

Revisions		
No.	Issue	Date
1	For Permit	10/04/19
2	City Comments	10/15/19

Sheet Information	
Date	10/15/19
Job Number	19122
Drawn By	JTB
Checked By	BC Jr.
Title	

**SPIRE ROOF
FRAMING
DETAILS**

Sheet

S6.03