
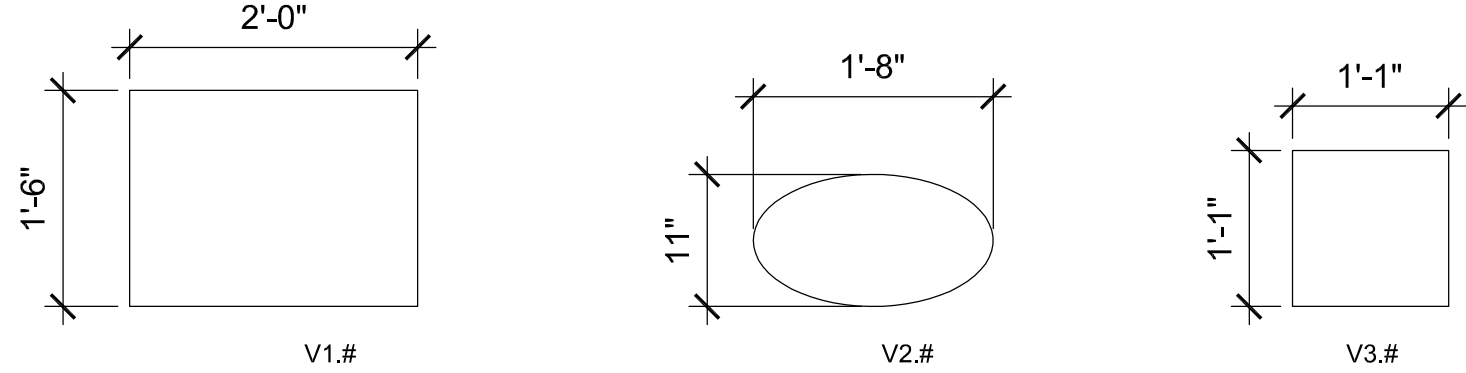


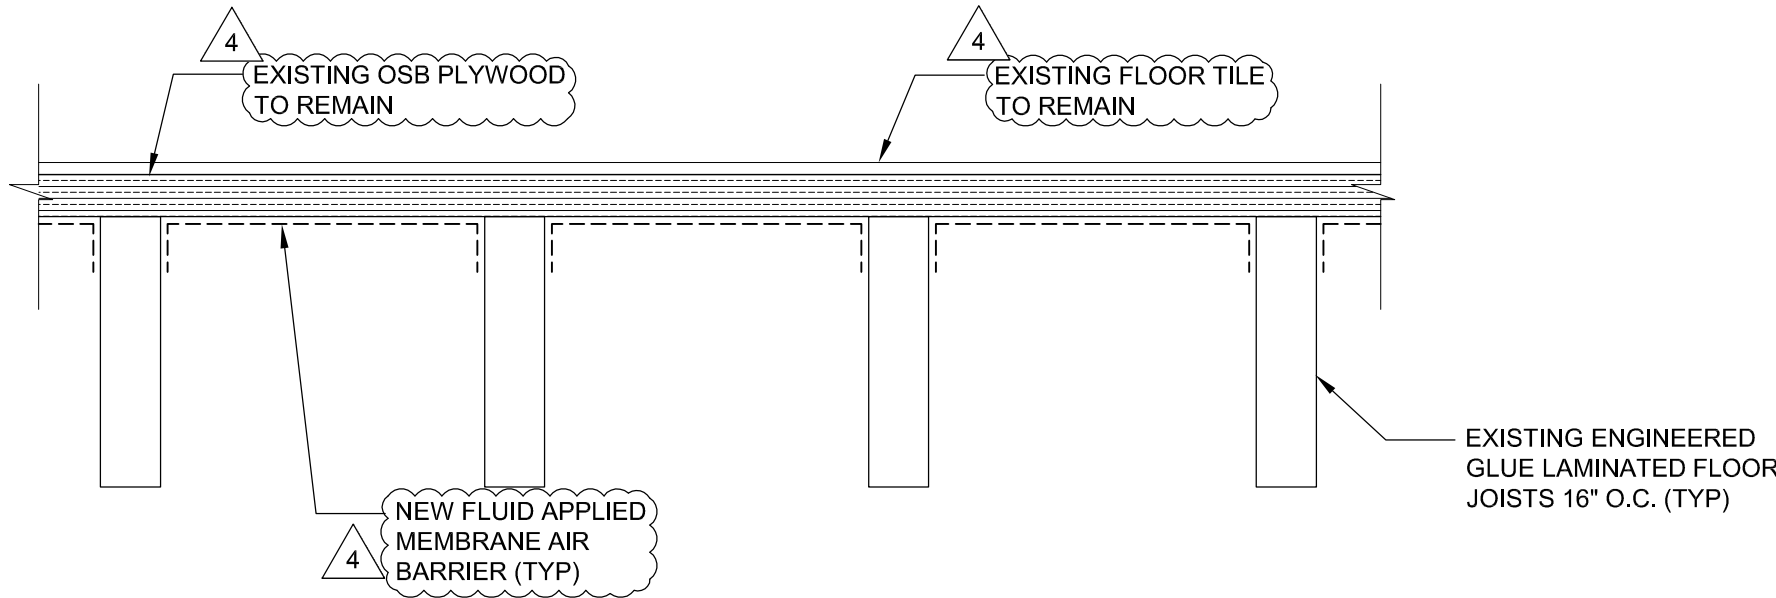


5 UNDERSLAB DETAIL

1-1/2" = 1'-0"



6 VENT TYPES

3/4" = 1'-0"

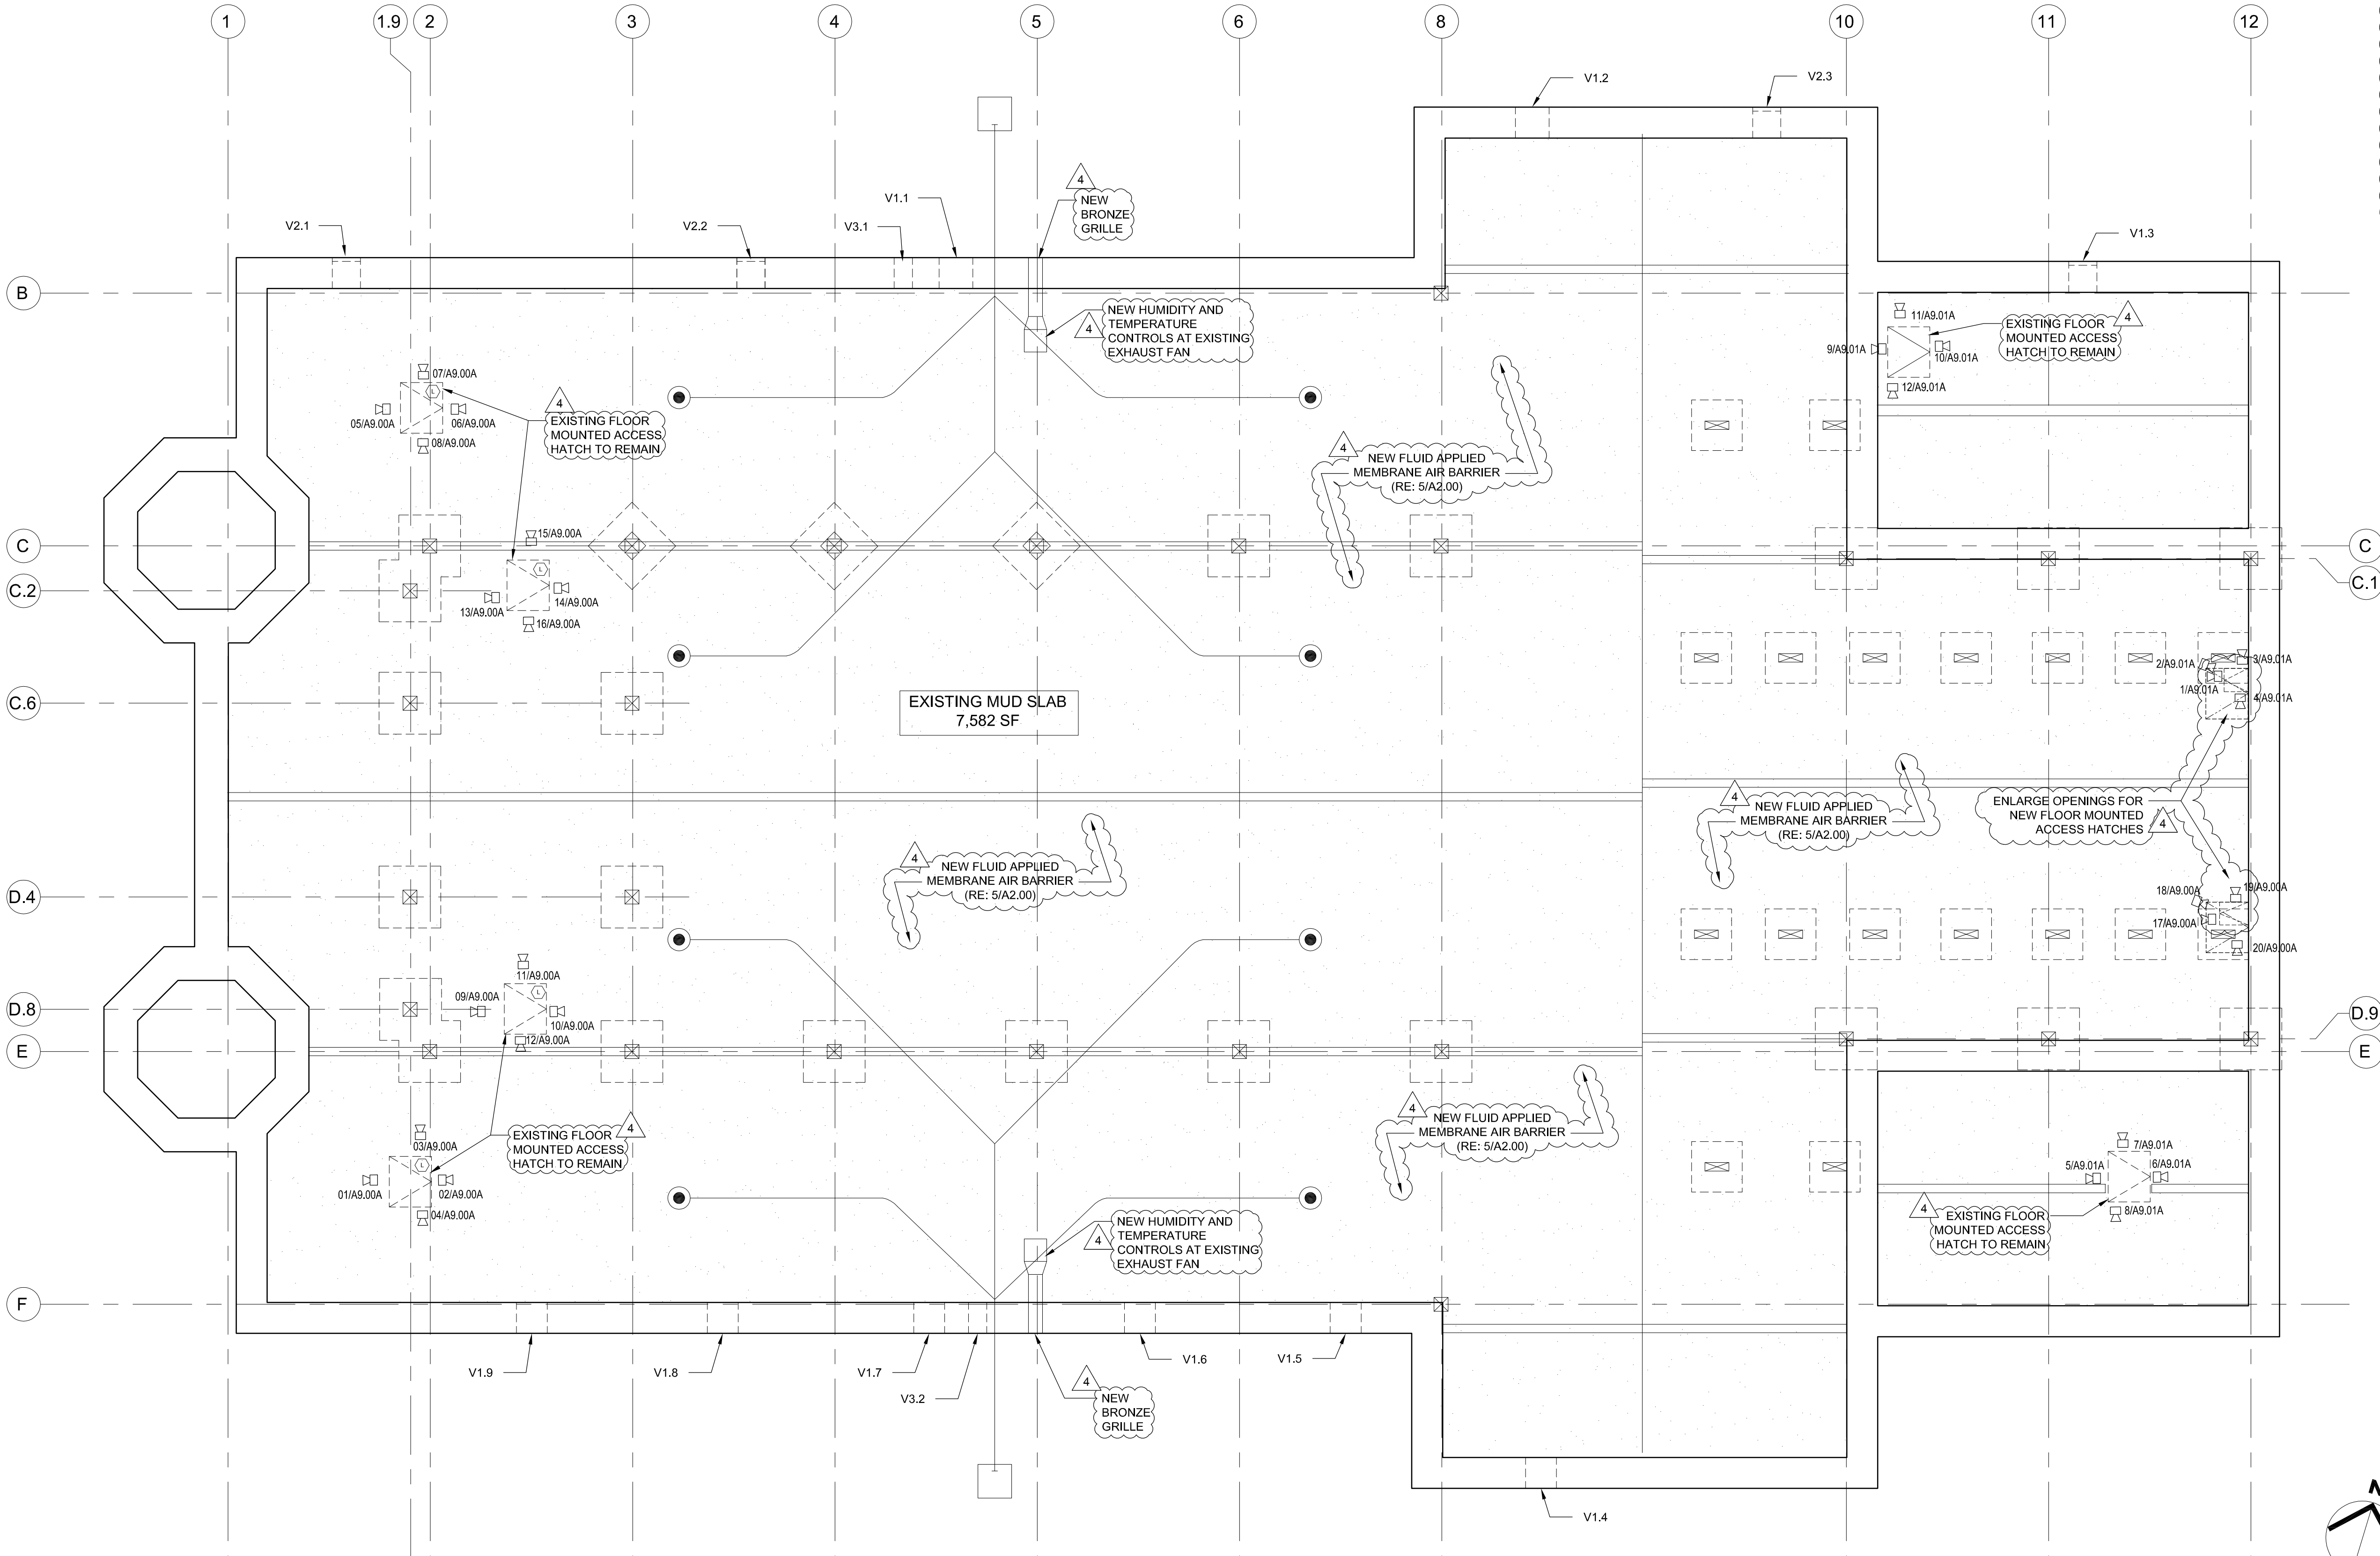

1 Under Slab Plan West (Sanctuary)

3/16" = 1'-0"

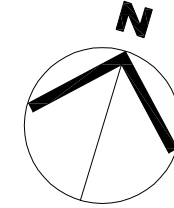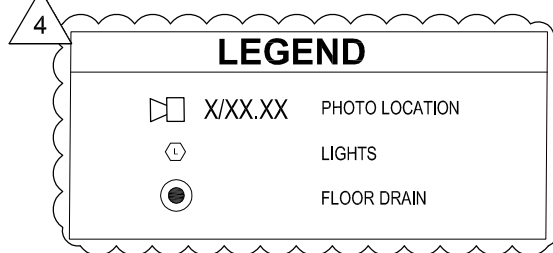

WHCI
1027 Tremont Street,
Galveston, Texas 77550
409-740-0090
www.z6consulting.com



ST. MARY'S CATHEDRAL BASILICA 2019 EXTERIOR REPAIRS

WH COLTZER
INTERNATIONAL
A DIVISION OF ZEPHOSIA CONSULTING, LLC

Revisions

No.	Issue	Date
1	Issue for BP #1	08/09/19
2	For Permit	10/04/19
3	City Comments	10/15/19
4	Conformed Set	04/09/20

Sheet Information


Date 04/09/2020
Job Number 19122
Drawn By LB/RSP
Checked By BC Jr.

Title

UNDER SLAB
PLAN WEST
(SANCTUARY)


Sheet

A2.00

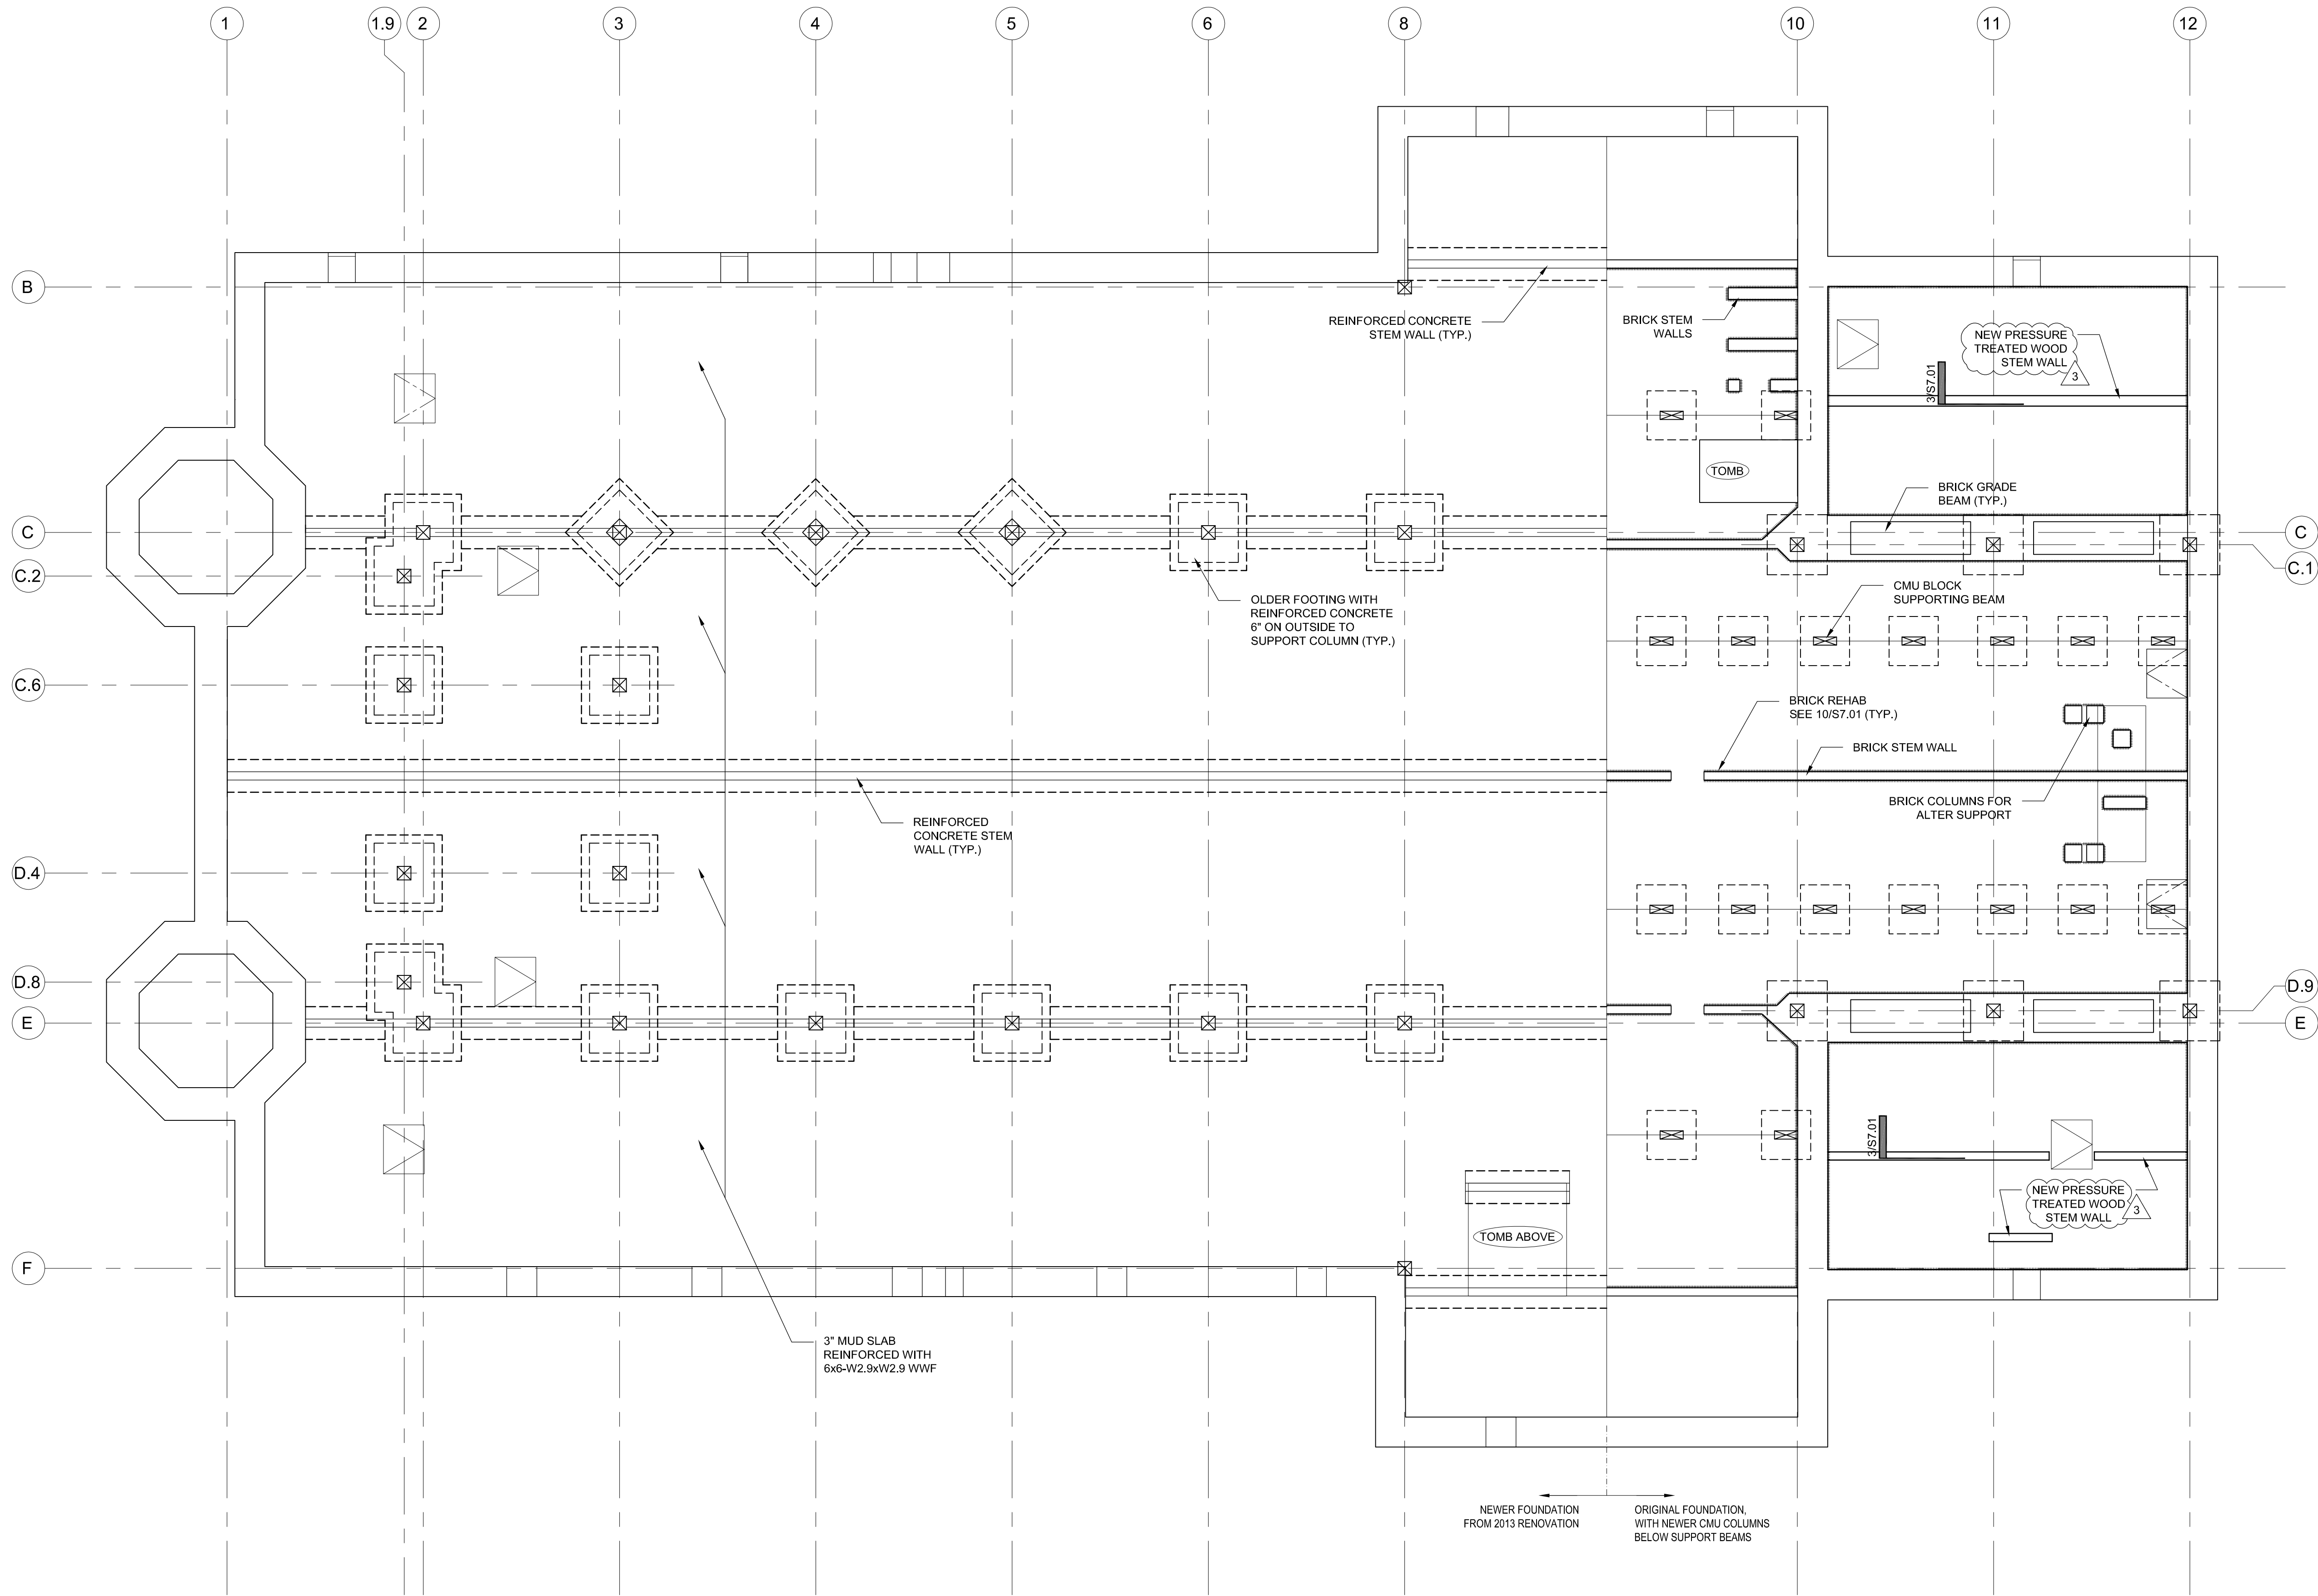

LEGEND		QUANTITY
BRICK REHABILITATION SEE 10/S7.01		APPROX. 450 LF (2' HEIGHT = 900 SF)

1 FOUNDATION PLAN
3/16" = 1'-0"

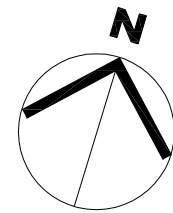

Revisions		
No.	Issue	Date
1	Issue for BP #1	08/09/19
2	For Permit	10/04/19
3	City Comments	10/15/19

Sheet Information	
Date	10/15/19
Job Number	19122
Drawn By	JTB
Checked By	BC Jr.
Title	

FOUNDATION
PLAN

Sheet
S2.01

ST. MARY'S CATHEDRAL BASILICA

2019 EXTERIOR REPAIRS

A DIVISION OF ZEROBIX CONSULTING, LLC

Conformed Set of Bid Packages to Date
William H. Coltzer, Jr., AIA
TX 14298
2020 04 09



2019 10 15

Revisions

No.	Issue	Date
1	Issue For BP#1	08/09/19
2	For Permit	10/04/19
3	City Comments	10/15/19

Sheet Information

Date	10/15/19
Job Number	19122
Drawn By	LB
Checked By	BC

Title

CRAWL SPACE
(SANCTUARY)
PHOTOS

Sheet

A9.01



11 PHOTO
N.T.S.



12 PHOTO
N.T.S.



6 PHOTO
N.T.S.



7 PHOTO
N.T.S.



8 PHOTO
N.T.S.



9 PHOTO
N.T.S.



10 PHOTO
N.T.S.




1 PHOTO
N.T.S.



2 PHOTO
N.T.S.



3 PHOTO N.T.S.

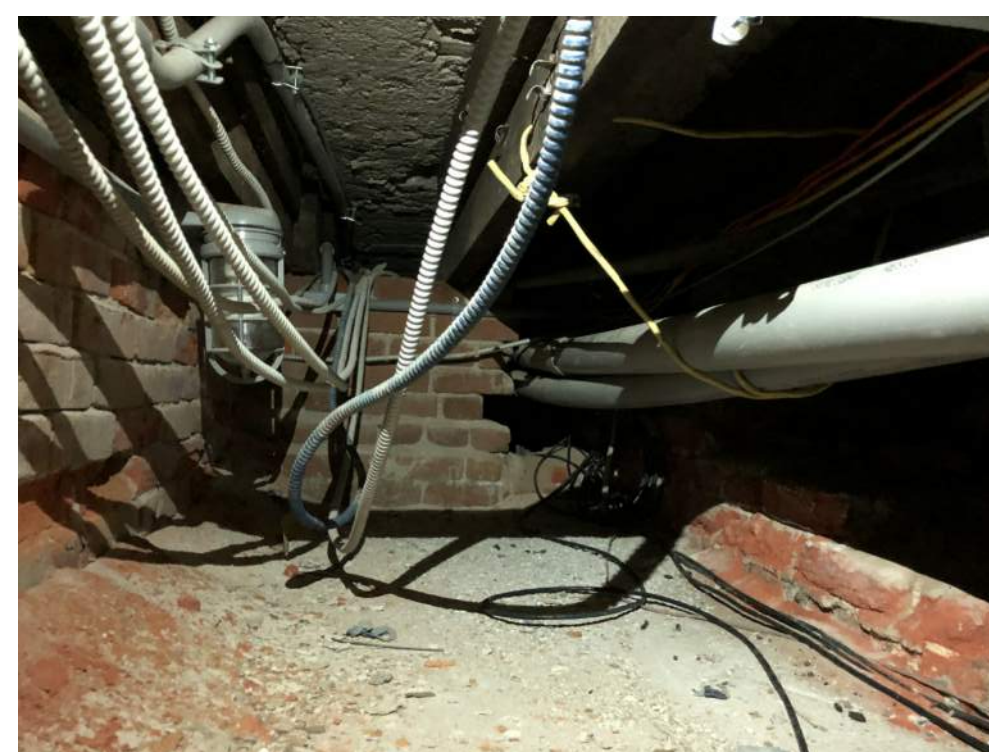

4 PHOTO
N.T.S.



5 PHOTO
N.T.S.